


R 44 E

BK 05

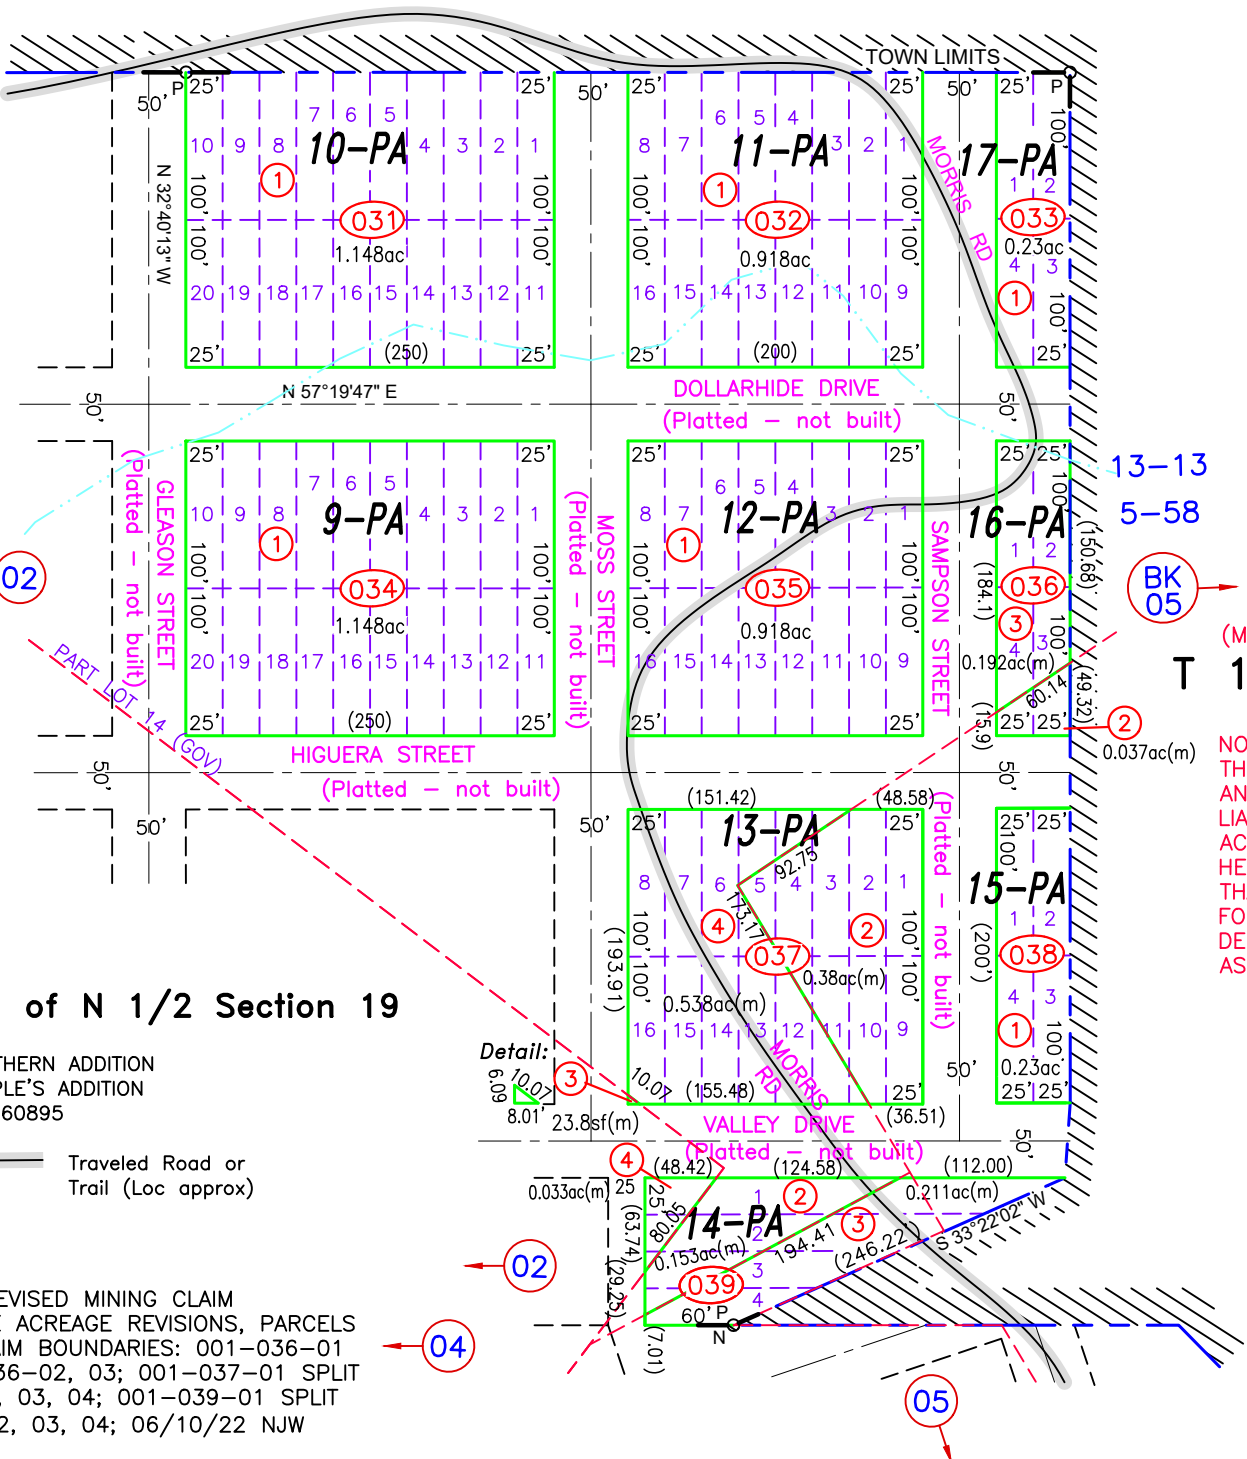

BK 05

(M) INDICATES CAD MEASURED

T 19 N

NOTE:
 THIS PLAT IS FOR ASSESSMENT USE ONLY,
 AND DOES NOT REPRESENT A SURVEY. NO
 LIABILITY IS ASSUMED AS TO THE
 ACCURACY OF THE DATA DELINEATED
 HEREON. USE OF THIS PLAT FOR OTHER
 THAN ASSESSMENT PURPOSES IS
 FORBIDDEN UNLESS APPROVED BY THE
 DEPT. OF TAXATION, DIVISION OF
 ASSESSMENT STANDARDS.


A Portion of N 1/2 Section 19

N-NORTHERN ADDITION
 P-PEOPLE'S ADDITION
 DOC #160895

Traveled Road or
 Trail (Loc approx)

Detail:
 8.01' 23.8sf(m)
 10.02'

REVIEWED AND REVISED MINING CLAIM
 LOCATIONS, SOME ACREAGE REVISIONS, PARCELS
 SPLIT ALONG CLAIM BOUNDARIES: 001-036-01
 SPLIT TO 001-036-02, 03; 001-037-01 SPLIT
 TO 001-037-02, 03, 04; 001-039-01 SPLIT
 TO 001-0039-02, 03, 04; 06/10/22 NJW

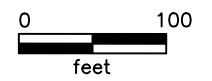

M.D.B. & M.

Austin
 LANDER COUNTY