
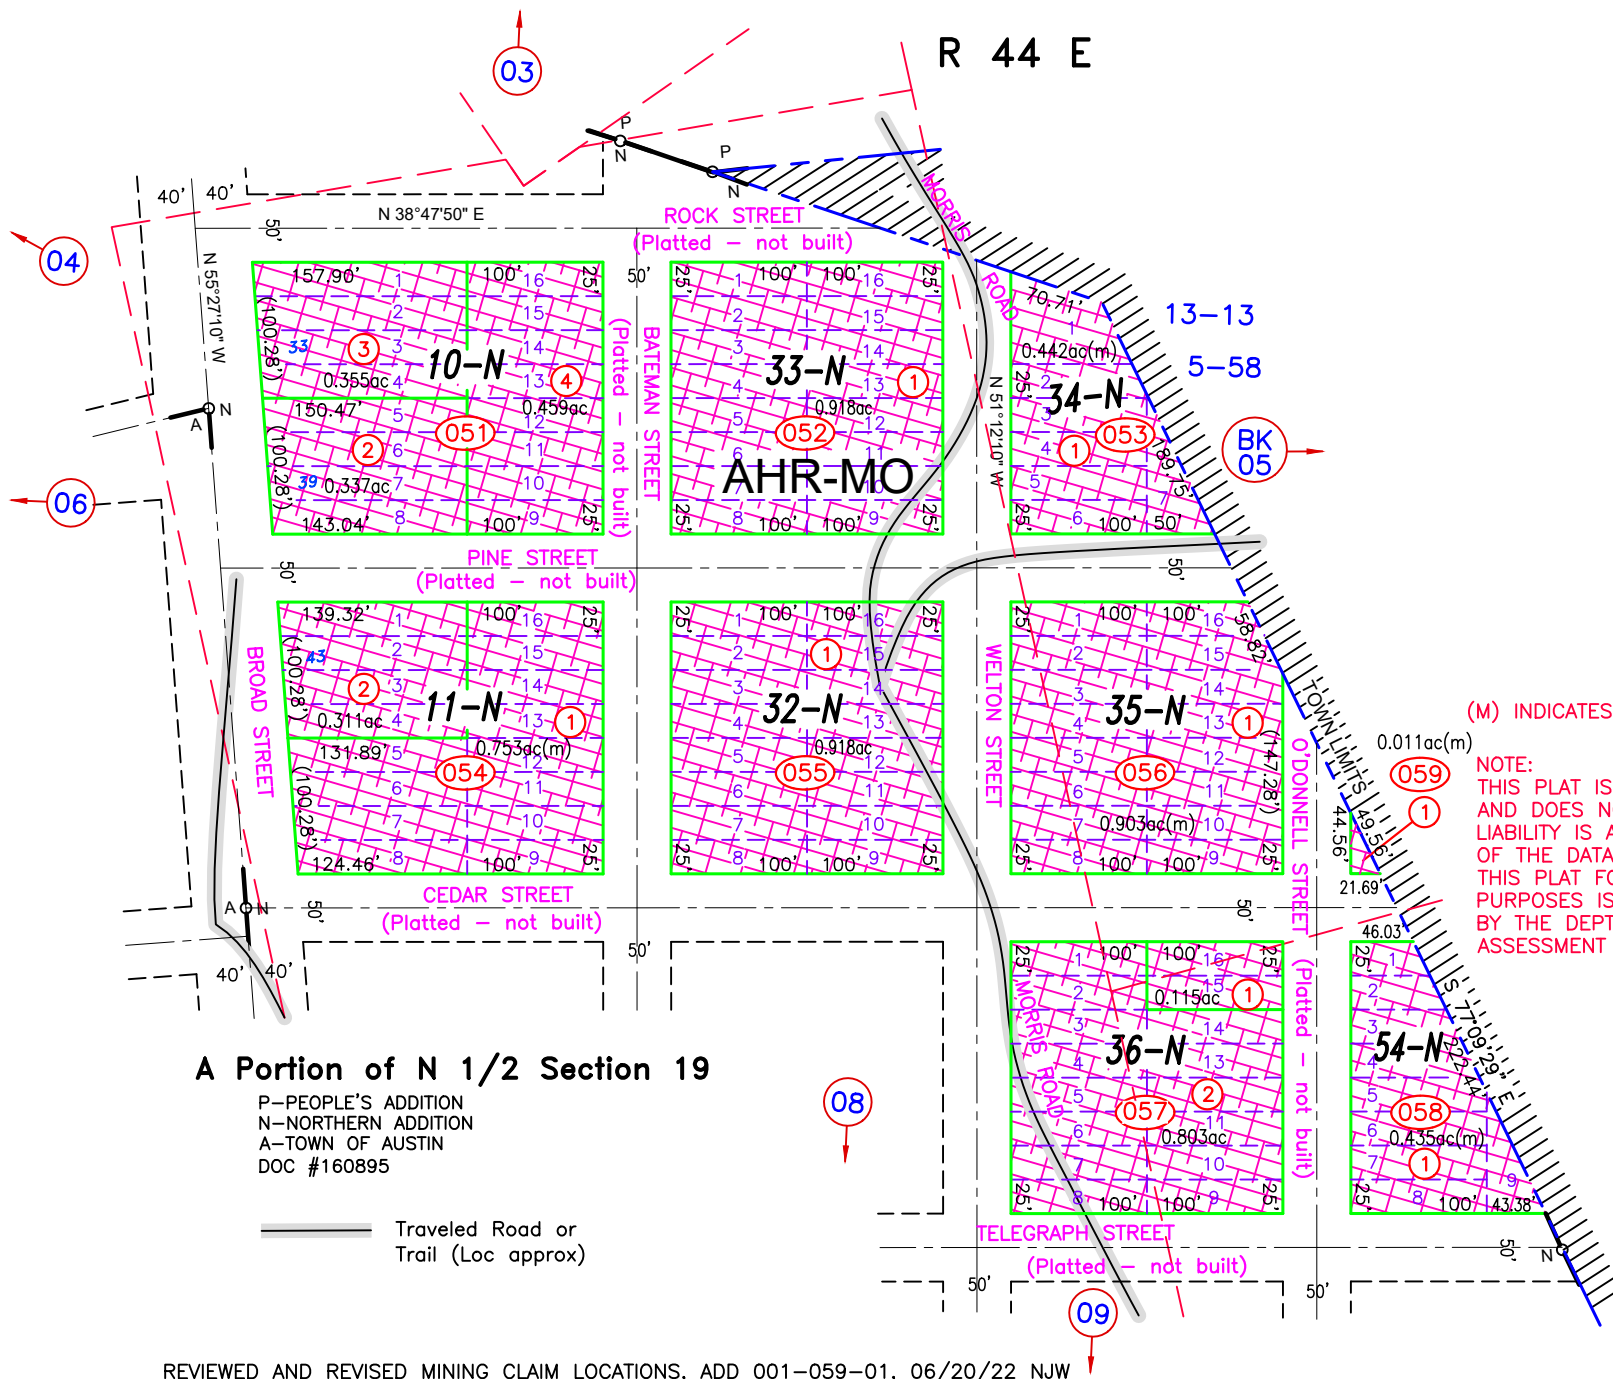


01-05 ZONING MAP

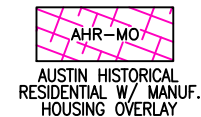

T 19 N

R 44 E


A Portion of N 1/2 Section 19

P-PEOPLE'S ADDITION
N-NORTHERN ADDITION
A-TOWN OF AUSTIN
DOC #160895

Traveled Road or Trail (Loc approx)

(M) INDICATES CAD MEASURED

NOTE:
THIS PLAT IS FOR ASSESSMENT USE ONLY,
AND DOES NOT REPRESENT A SURVEY. NO
LIABILITY IS ASSUMED AS TO THE ACCURACY
OF THE DATA DELINEATED HEREON. USE OF
THIS PLAT FOR OTHER THAN ASSESSMENT
PURPOSES IS FORBIDDEN UNLESS APPROVED
BY THE DEPT. OF TAXATION, DIVISION OF
ASSESSMENT STANDARDS.

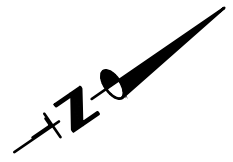

Austin
LANDER COUNTY