


A Portion of Section 19, 20, & 29

U-UNION ADDITION
UA-UPPER AUSTIN ADDITION
DOC #160895


Traveled Road or
Trail (Loc approx)

R1
SINGLE FAMILY
RESIDENTIAL

C2
GENERAL COMMERCIAL

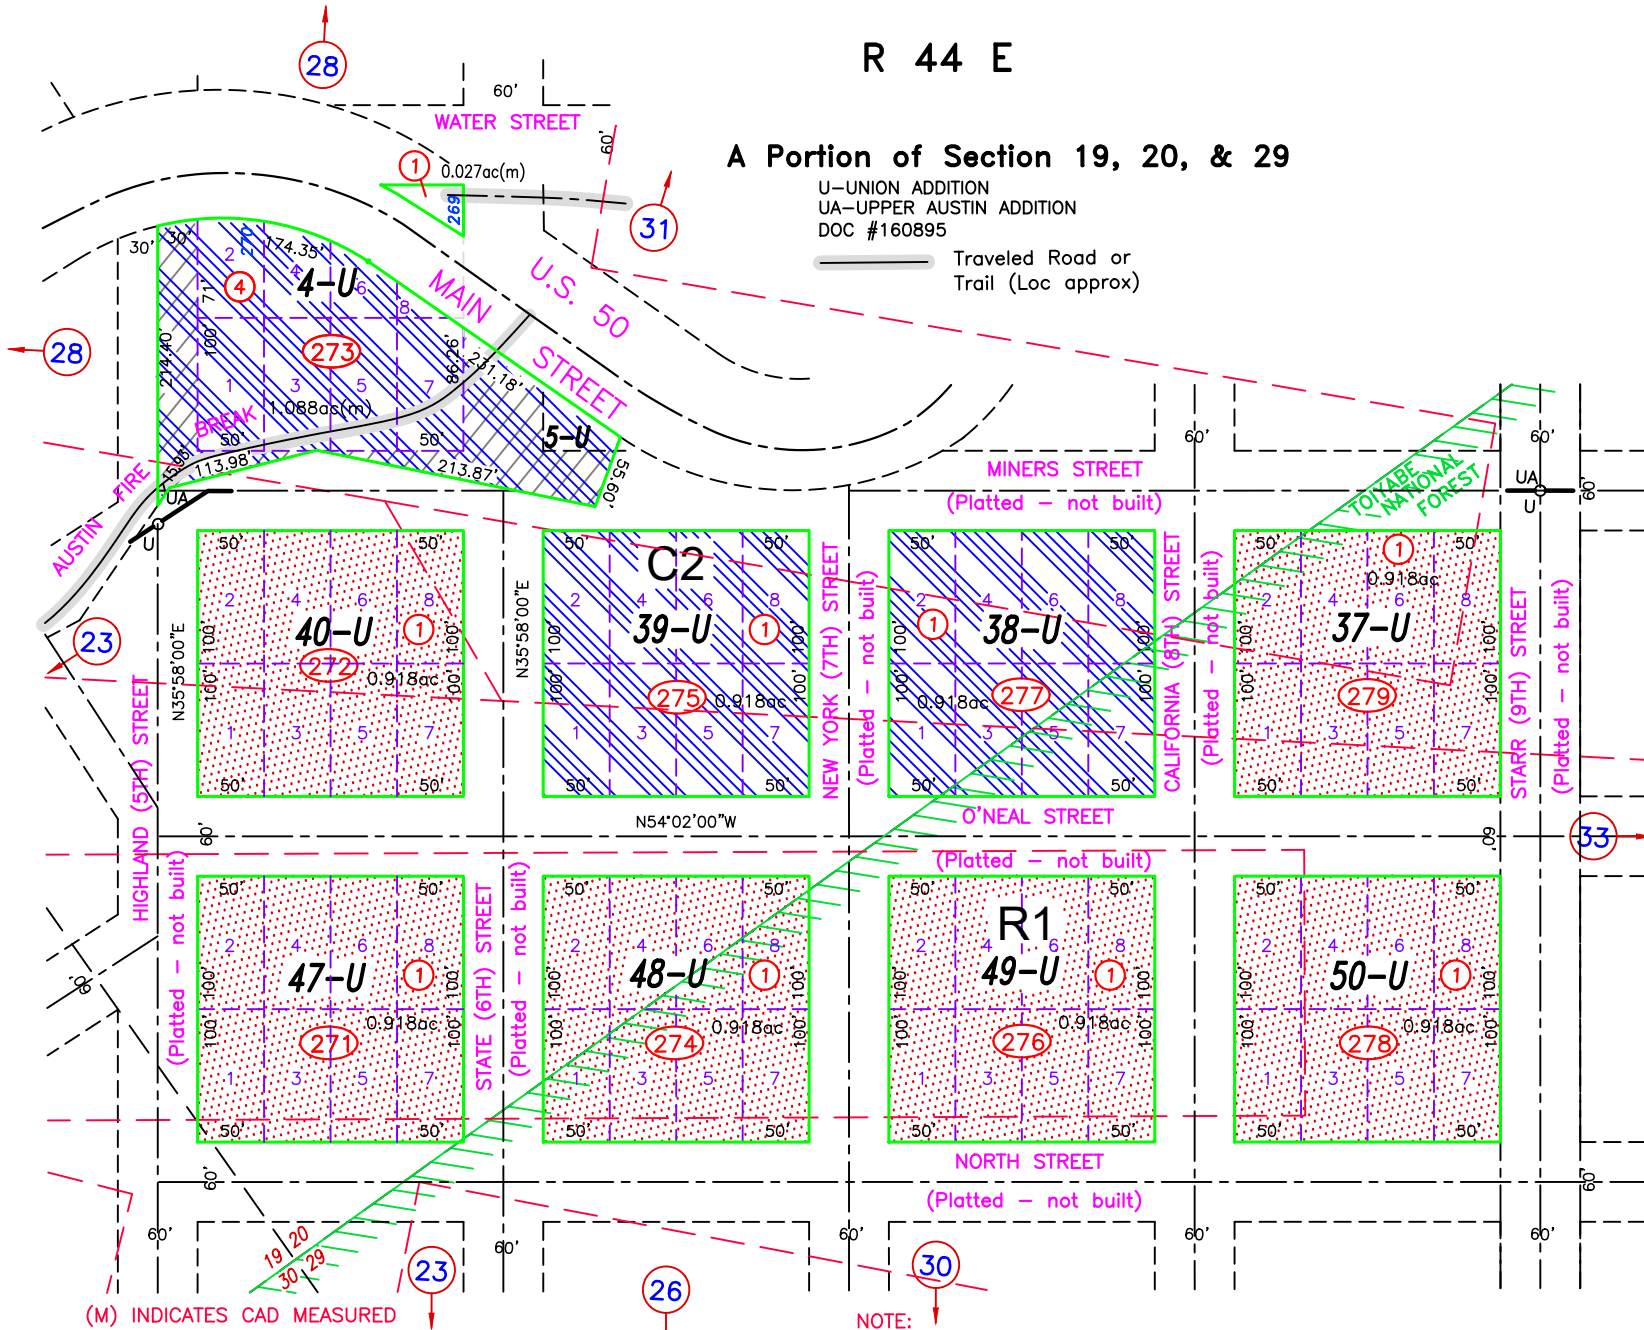

T 19 N

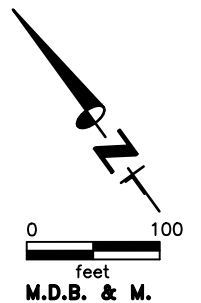

(M) INDICATES CAD MEASURED

NOTE:
THIS PLAT IS FOR ASSESSMENT USE ONLY, AND DOES NOT REPRESENT A SURVEY. NO LIABILITY IS ASSUMED AS TO THE ACCURACY OF THE DATA DELINEATED HEREON. USE OF THIS PLAT FOR OTHER THAN ASSESSMENT PURPOSES IS FORBIDDEN UNLESS APPROVED BY THE DEPT. OF TAXATION.

REVIEWED AND REVISED MINING CLAIM LOCATIONS; 11/07/22 NJW

Austin
LANDER COUNTY