


R 44 E

A Portion of Section 20

R-ROGERS ADDITION
UA-UPPER AUSTIN ADDITION
DOC #160895

Traveled Road or
Trail (Loc approx)

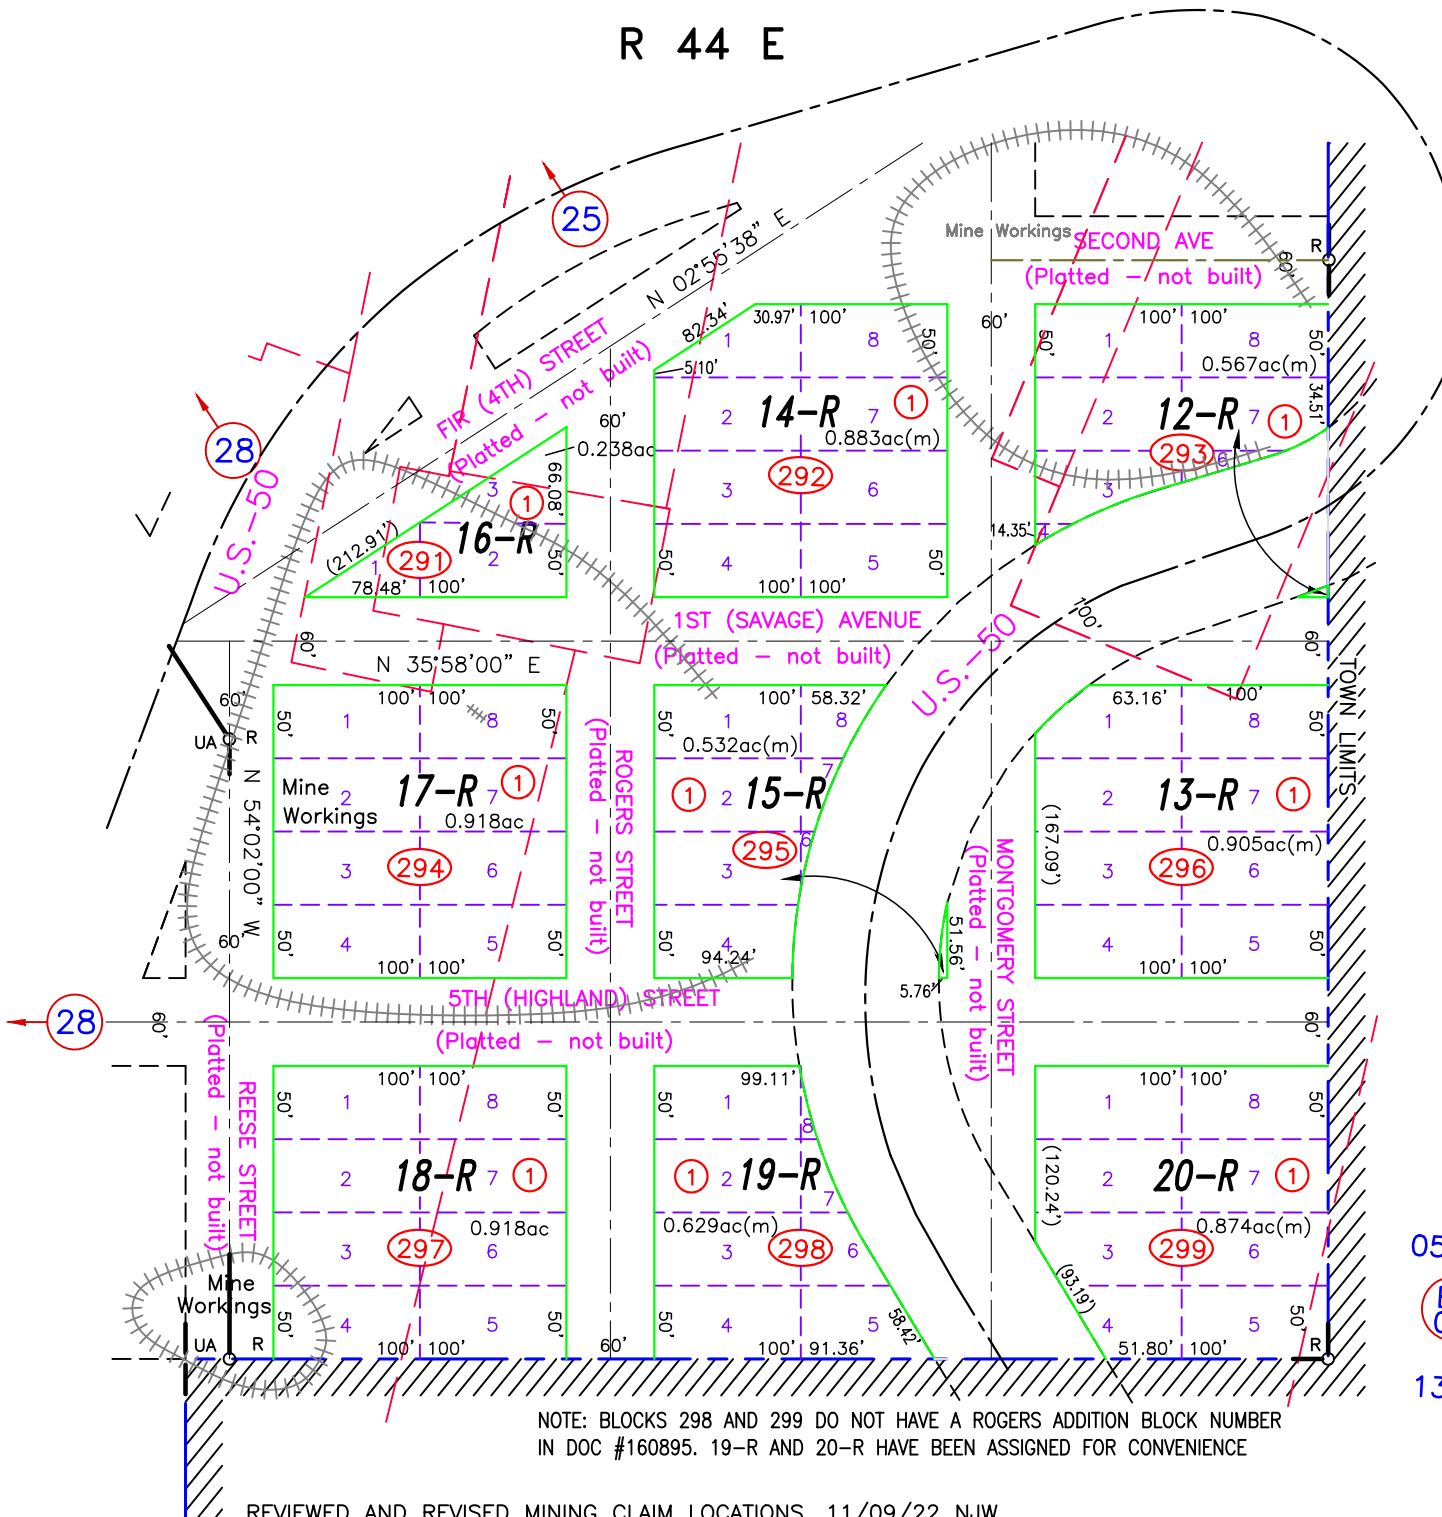

T 19 N

NOTE:
THIS PLAT IS FOR ASSESSMENT USE ONLY,
AND DOES NOT REPRESENT A SURVEY. NO
LIABILITY IS ASSUMED AS TO THE
ACCURACY OF THE DATA DELINEATED
HEREON. USE OF THIS PLAT FOR OTHER
THAN ASSESSMENT PURPOSES IS
FORBIDDEN UNLESS APPROVED BY THE
DEPARTMENT OF TAXATION, DIVISION OF
ASSESSMENT STANDARDS.

(M) INDICATES CAD MEASURED

05-58

BK
05

13-14



M.D.B. & M.

NOTE: BLOCKS 298 AND 299 DO NOT HAVE A ROGERS ADDITION BLOCK NUMBER
IN DOC #160895. 19-R AND 20-R HAVE BEEN ASSIGNED FOR CONVENIENCE