


R 45 E

A Portion of SW 1/4 Section 17

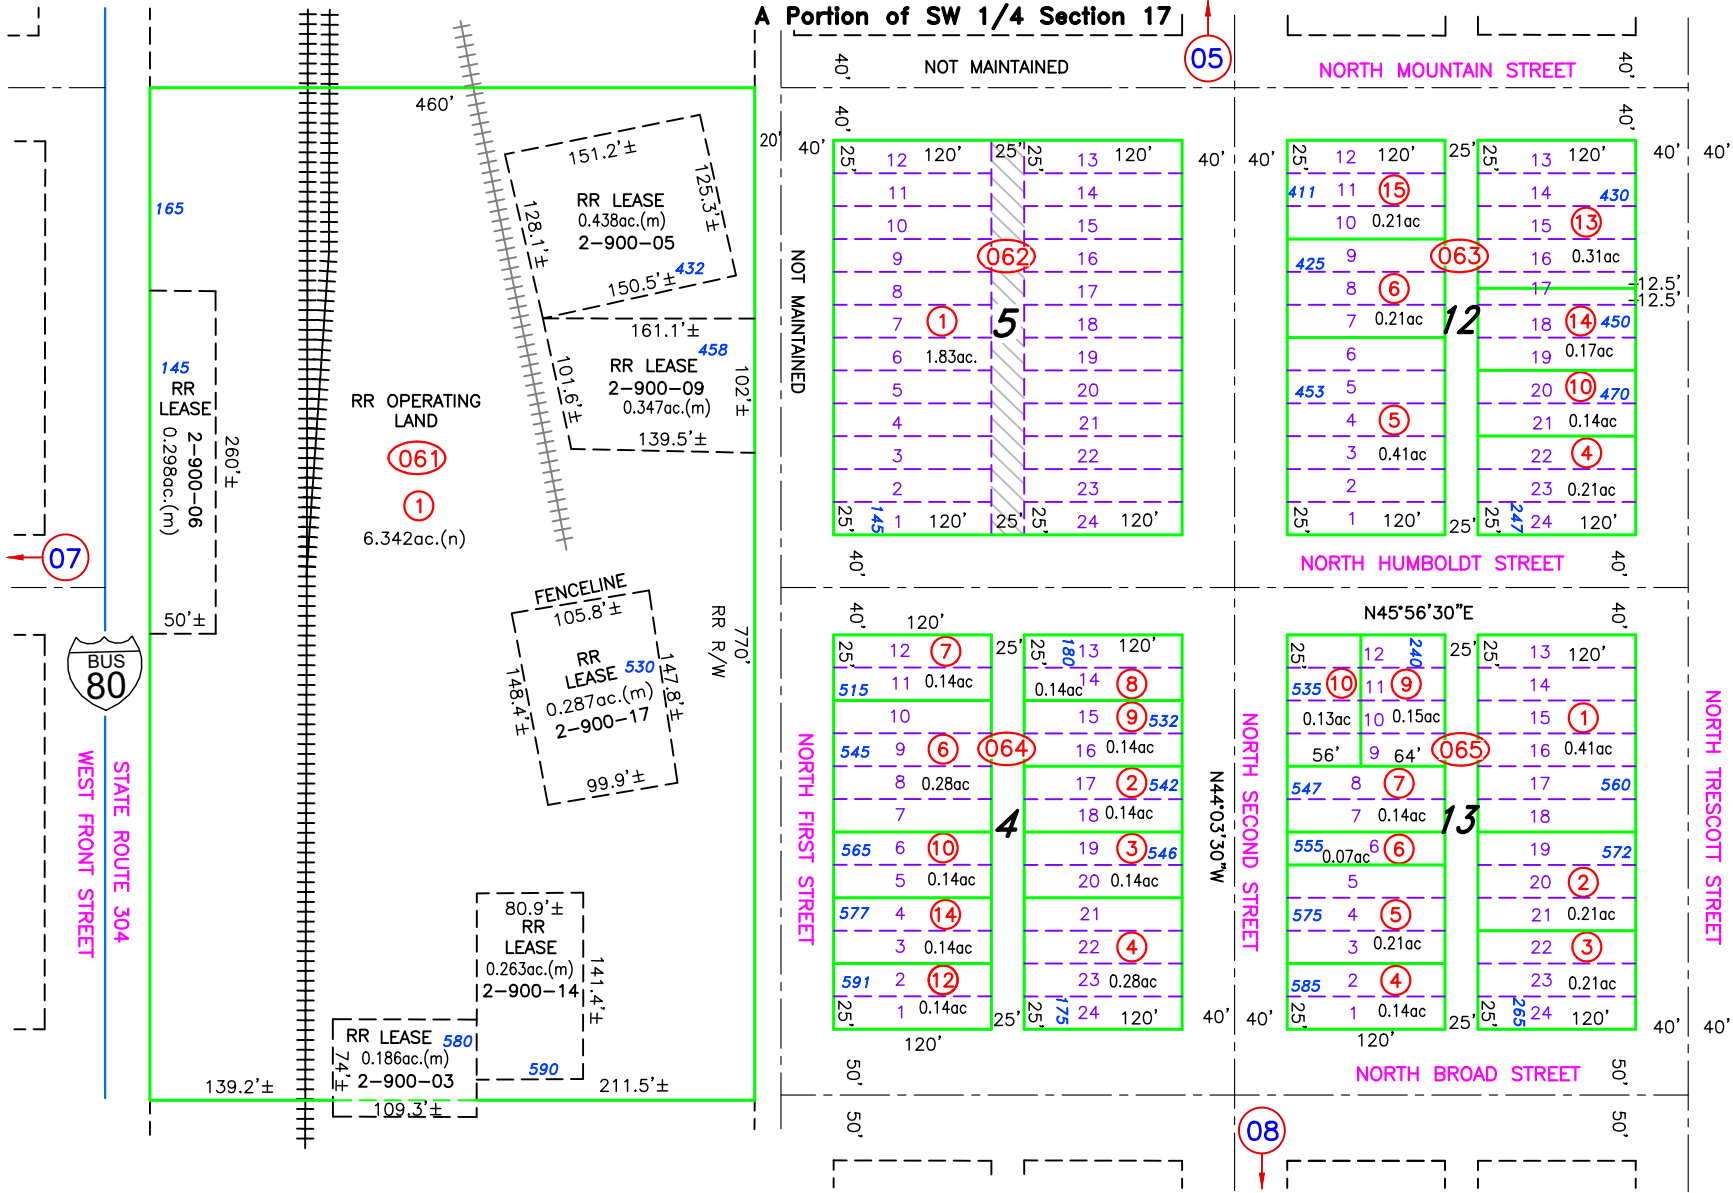

07

05

08

T 32 N

BMT - BATTLE MOUNTAIN TOWN, DOC #1 AND SURVEY, DOC #36960

GROSS ACREAGE IS SHOWN. (N) INDICATES NET ACREAGE (M) INDICATES CAD MEASURED



0 100 feet M.D.B. & M.

NOTE:
 THIS PLAT IS FOR ASSESSMENT USE ONLY, AND DOES NOT REPRESENT A SURVEY. NO LIABILITY IS ASSUMED AS TO THE ACCURACY OF THE DATA DELINEATED HEREON. USE OF THIS PLAT FOR OTHER THAN ASSESSMENT PURPOSES IS FORBIDDEN UNLESS APPROVED BY THE DEPARTMENT OF TAXATION, DIVISION OF ASSESSMENT STANDARDS.

UPDATE LEASE INFO, ALL MEASUREMENTS APPROX, 05/31/23 NJW
 UPDATE LANDBASE 02/04/22 NJW

**Battle Mountain
 LANDER COUNTY**