



R 45 E

A Portion of SW 1/4 Section 17

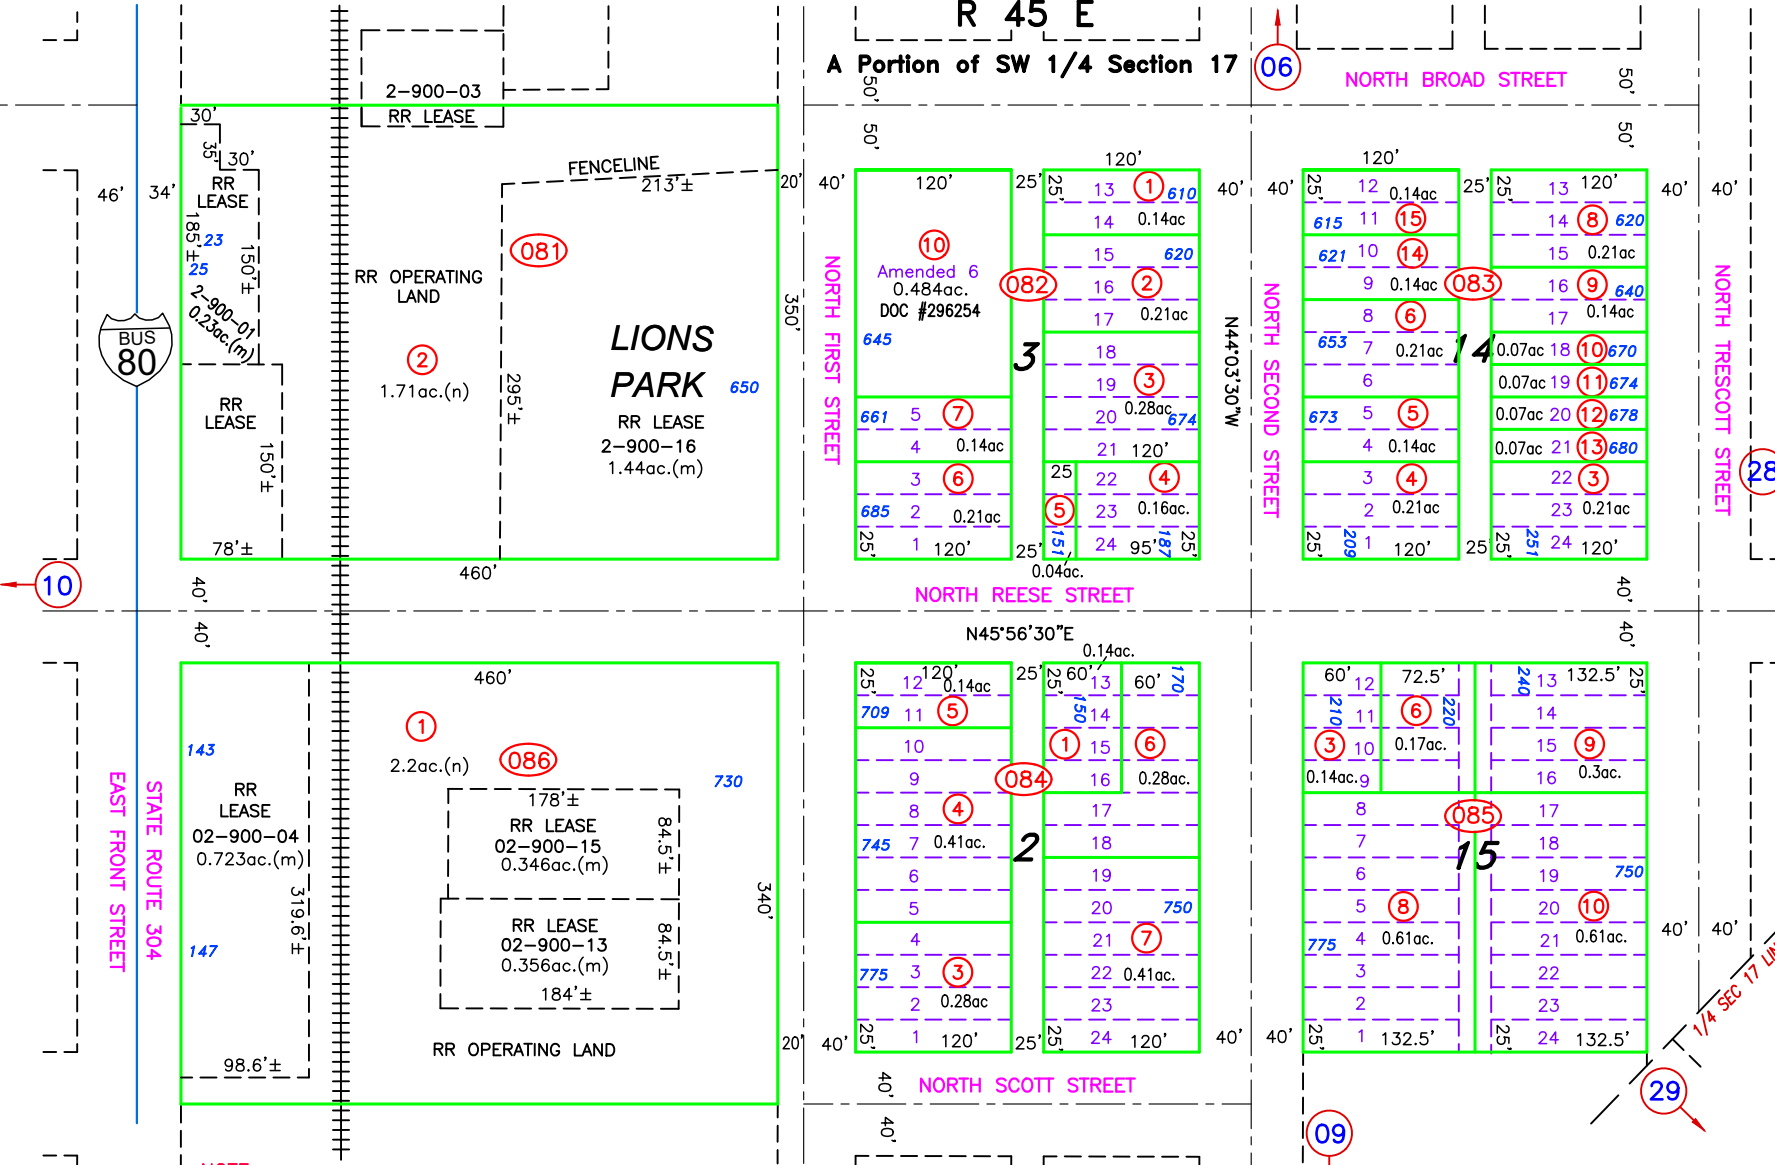

NOTE:
 THIS PLAT IS FOR ASSESSMENT USE ONLY, AND DOES NOT REPRESENT A SURVEY. NO LIABILITY IS ASSUMED AS TO THE ACCURACY OF THE DATA DELINEATED HEREON. USE OF THIS PLAT FOR OTHER THAN ASSESSMENT PURPOSES IS FORBIDDEN UNLESS APPROVED BY THE DEPARTMENT OF TAXATION, DIVISION OF ASSESSMENT STANDARDS.

GROSS ACREAGE IS SHOWN.
 (N) INDICATES NET ACREAGE
 (M) INDICATES CAD MEASURED

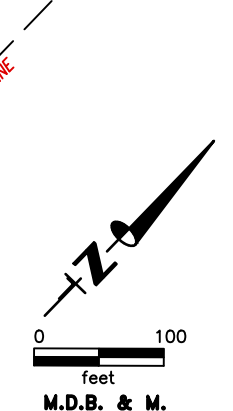

T 32 N
 BMT - BATTLE MOUNTAIN TOWN, DOC #1 AND SURVEY, DOC #36960

UPDATE RR LEASE INFO, ALL MEASUREMENTS APPROX, 07/05/23 NJW
 UPDATE LANDBASE 02/14/22 NJW
 COMBINE 002-080-08 & 09 TO 002-080-10, DOC #296254, 07/06/21 NJW
 SPLIT BLOCK 081, REMOVE N REESE ST R/W, ADD BLOCK 086, ADD RAILROAD LEASE AREAS, 07/06/21 NJW

Battle Mountain
LANDER COUNTY