


T 32 N

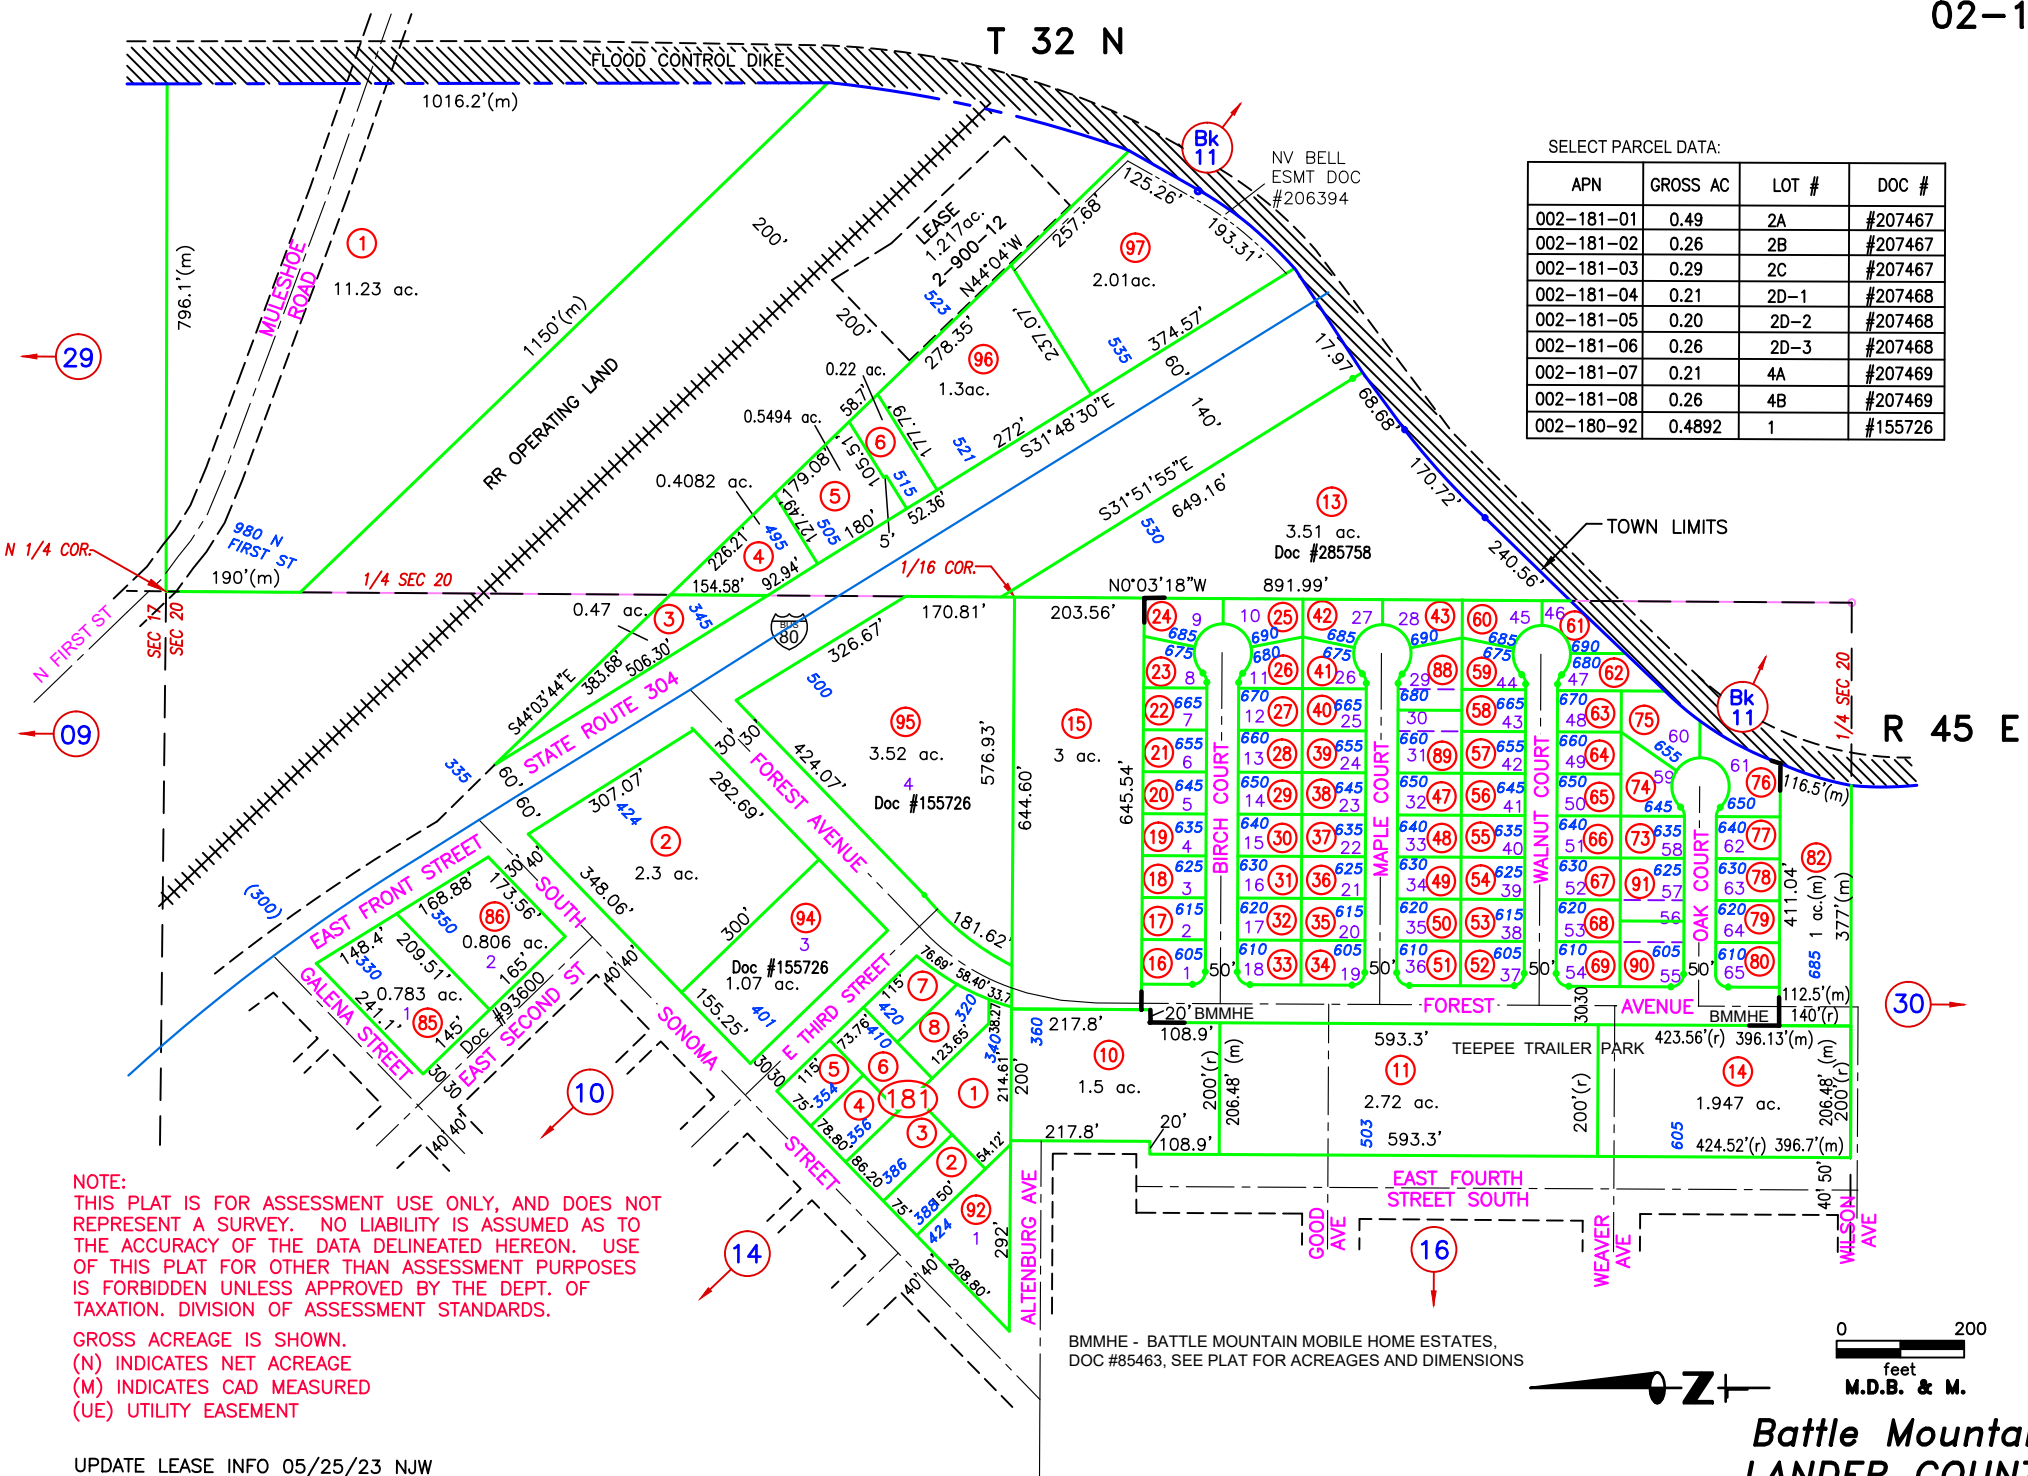

SELECT PARCEL DATA:


APN	GROSS AC	LOT #	DOC #
002-181-01	0.49	2A	#207467
002-181-02	0.26	2B	#207467
002-181-03	0.29	2C	#207467
002-181-04	0.21	2D-1	#207468
002-181-05	0.20	2D-2	#207468
002-181-06	0.26	2D-3	#207468
002-181-07	0.21	4A	#207469
002-181-08	0.26	4B	#207469
002-180-92	0.4892	1	#155726

NOTE:
 THIS PLAT IS FOR ASSESSMENT USE ONLY, AND DOES NOT REPRESENT A SURVEY. NO LIABILITY IS ASSUMED AS TO THE ACCURACY OF THE DATA DELINEATED HEREON. USE OF THIS PLAT FOR OTHER THAN ASSESSMENT PURPOSES IS FORBIDDEN UNLESS APPROVED BY THE DEPT. OF TAXATION. DIVISION OF ASSESSMENT STANDARDS.

GROSS ACREAGE IS SHOWN.
 (N) INDICATES NET ACREAGE
 (M) INDICATES CAD MEASURED
 (UE) UTILITY EASEMENT

UPDATE LEASE INFO 05/25/23 NJW
 UPDATE LANDBASE 02/15/22 NJW
 RECORD OF SURVEY, DOC #285758, 02-180-13, 14, 82, 09/17/18 NJW

BMMHE - BATTLE MOUNTAIN MOBILE HOME ESTATES.
 DOC #85463, SEE PLAT FOR ACREAGES AND DIMENSIONS

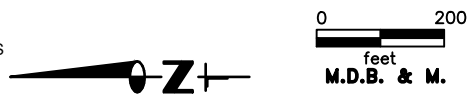

**Battle Mountain
 LANDER COUNTY**