


02-19
ZONING MAP

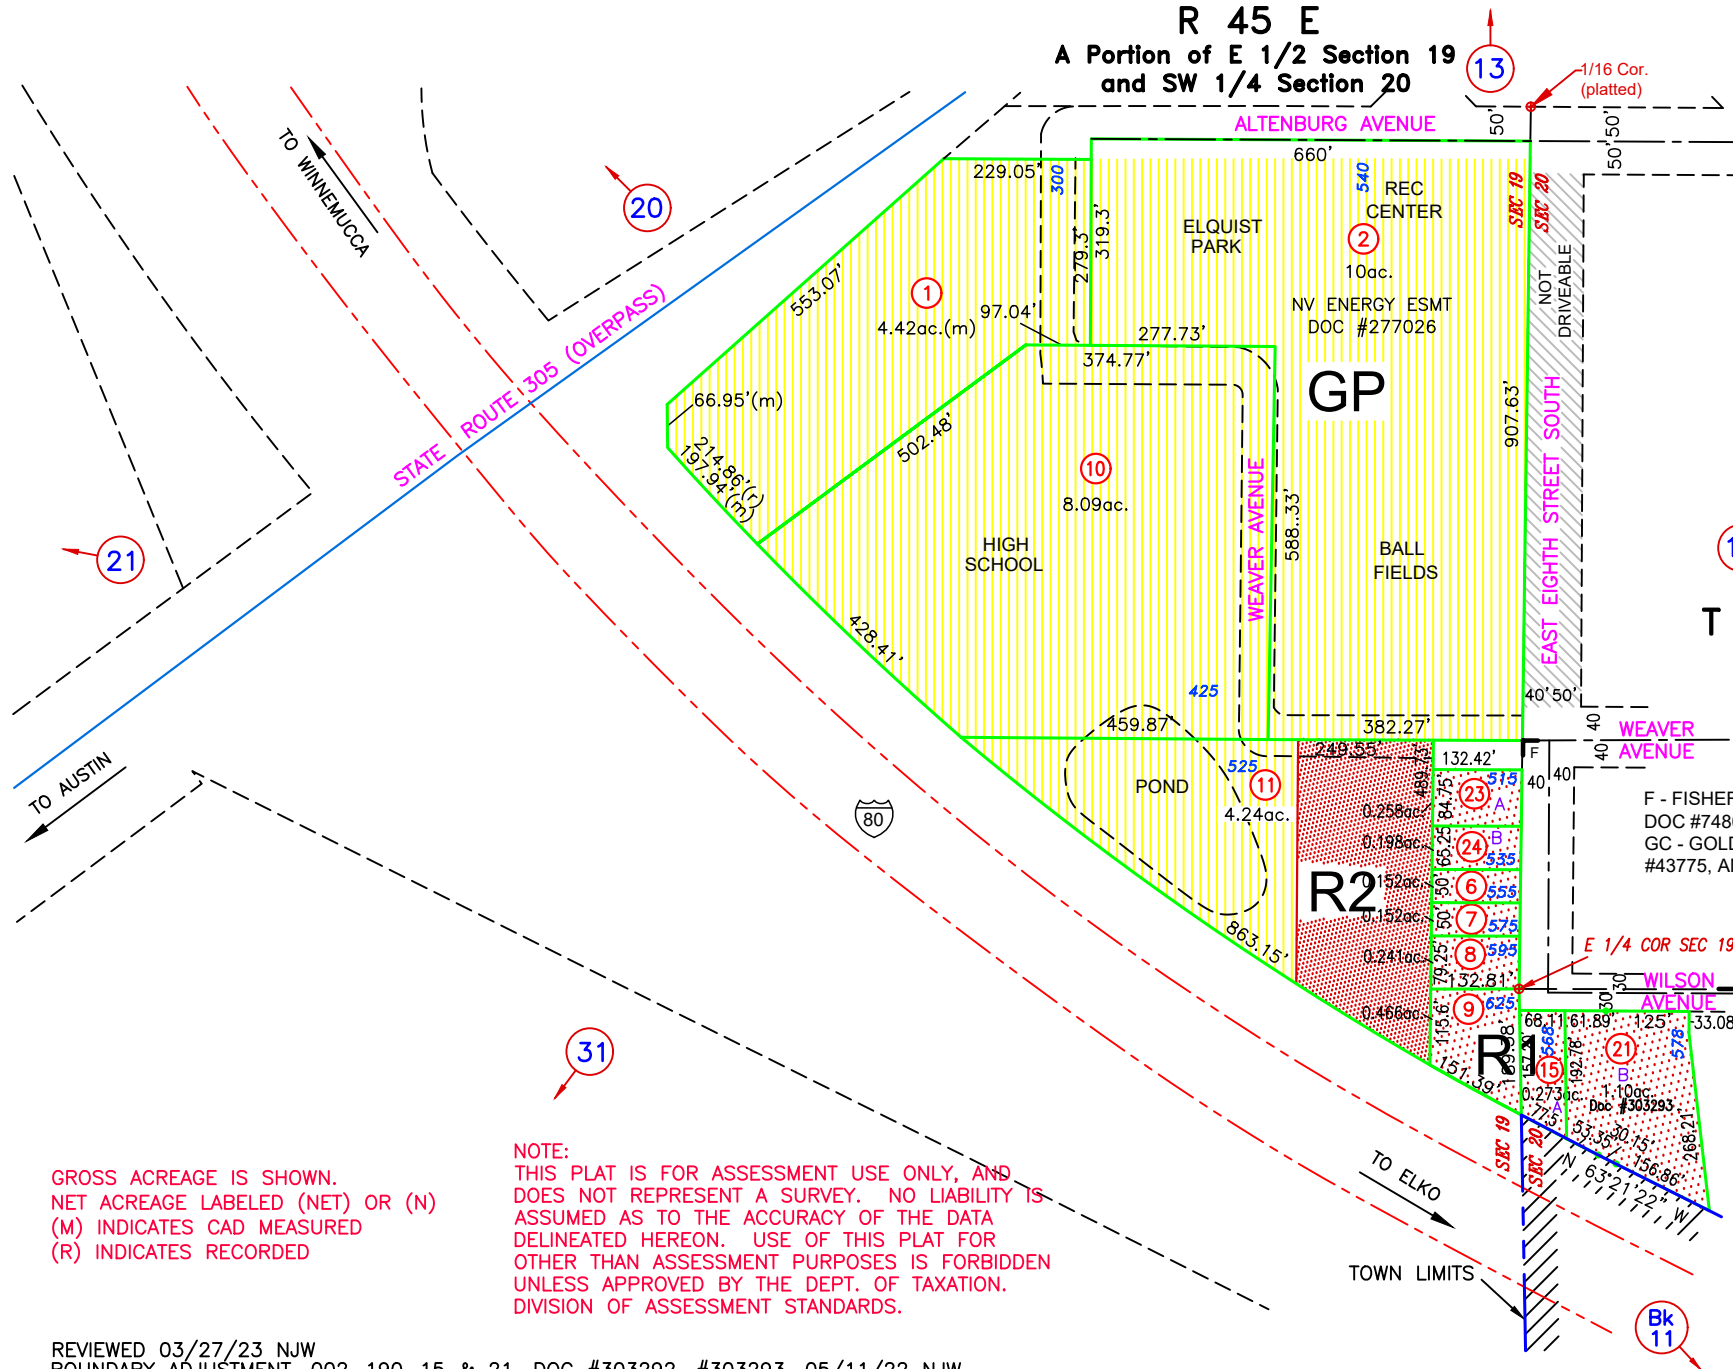

R1
SINGLE FAMILY RESIDENTIAL

R2
SINGLE FAMILY RESIDENTIAL

GP
GOVERNMENTAL PURPOSES

GROSS ACREAGE IS SHOWN.
NET ACREAGE LABELED (NET) OR (N)
(M) INDICATES CAD MEASURED
(R) INDICATES RECORDED

NOTE:
THIS PLAT IS FOR ASSESSMENT USE ONLY, AND DOES NOT REPRESENT A SURVEY. NO LIABILITY IS ASSUMED AS TO THE ACCURACY OF THE DATA DELINEATED HEREON. USE OF THIS PLAT FOR OTHER THAN ASSESSMENT PURPOSES IS FORBIDDEN UNLESS APPROVED BY THE DEPT. OF TAXATION, DIVISION OF ASSESSMENT STANDARDS.

0 200
feet
M.D.B. & M.

REVIEWED 03/27/23 NJW
BOUNDARY ADJUSTMENT, 002-190-15 & 21, DOC #303292, #303293, 05/11/22 NJW
UPDATE LANDBASE, REVISED BOUNDARY AND ACREAGE OF 002-190-01, DOC #177525, 02/15/22 NJW

Battle Mountain
LANDER COUNTY