


02-20 FLOOD ZONE MAP

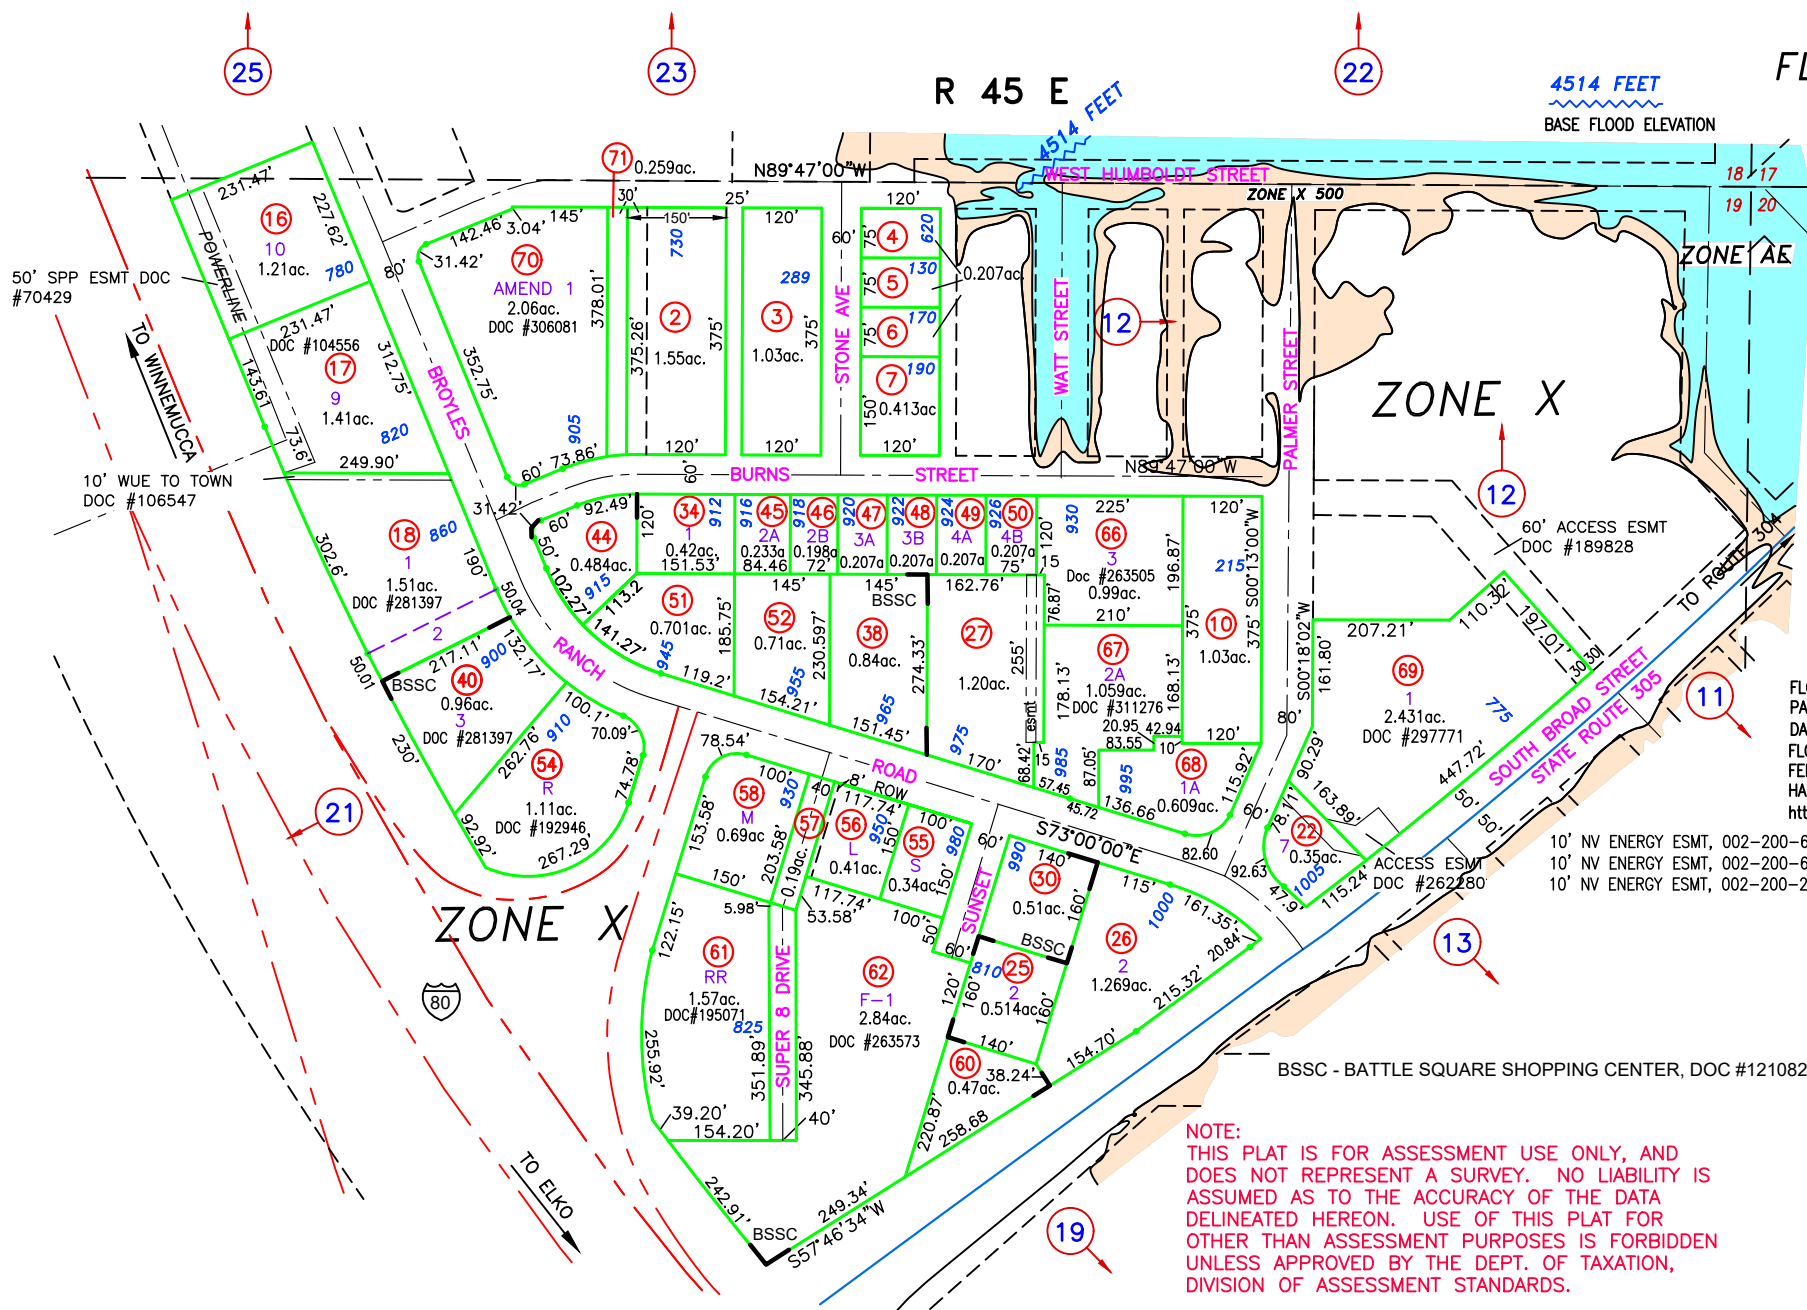


- ZONE AE**
BASE FLOOD ELEVATIONS DETERMINED
1% ANNUAL CHANCE OF FLOOD HAZARD,
100 YEAR FLOOD
- ZONE X 500**
0.2% ANNUAL CHANCE OF FLOOD HAZARD,
500 YEAR FLOOD
- ZONE X**
AREAS OUTSIDE THE 500 YEAR FLOOD

T 32 N
FLOOD INSURANCE RATE MAP
PANEL 32015C0465G
DATE: 11/20/2013
FLOOD ZONE DATA SOURCE:
FEMA NATIONAL FLOOD HAZARD MAP
<https://msc.fema.gov>

10' NV ENERGY ESMT, 002-200-69, #303737
10' NV ENERGY ESMT, 002-200-67, #315237
10' NV ENERGY ESMT, 002-200-27, #315238

NOTE:
THIS PLAT IS FOR ASSESSMENT USE ONLY, AND DOES NOT REPRESENT A SURVEY. NO LIABILITY IS ASSUMED AS TO THE ACCURACY OF THE DATA DELINEATED HEREON. USE OF THIS PLAT FOR OTHER THAN ASSESSMENT PURPOSES IS FORBIDDEN UNLESS APPROVED BY THE DEPT. OF TAXATION, DIVISION OF ASSESSMENT STANDARDS.

GROSS ACREAGE IS SHOWN.
(N) INDICATES NET ACREAGE
(M) INDICATES CAD MEASURED
(UE) UTILITY EASEMENT
(WUE) WATER AND UTILITY EASEMENT

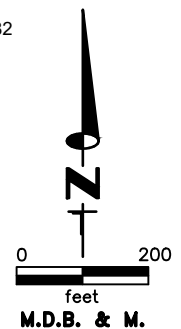

ADD ESMT NOTE, 002-200-27 & 67, 10/17/24 NJW
REVIEWED 002-200-18, ADJUST ACREAGE, 03/06/24 NJW
BOUNDARY ADJUSTMENT 002-200-40 & 54, TO FIT DOC #192946, 02/01/24 NJW
BOUNDARY ADJUSTMENT 002-200-67 & 68, DOCS #311275, #311276, 01/15/24 NJW