



T 32 N R 45 E  
A Portion of Section 18

02-23  
ZONING MAP

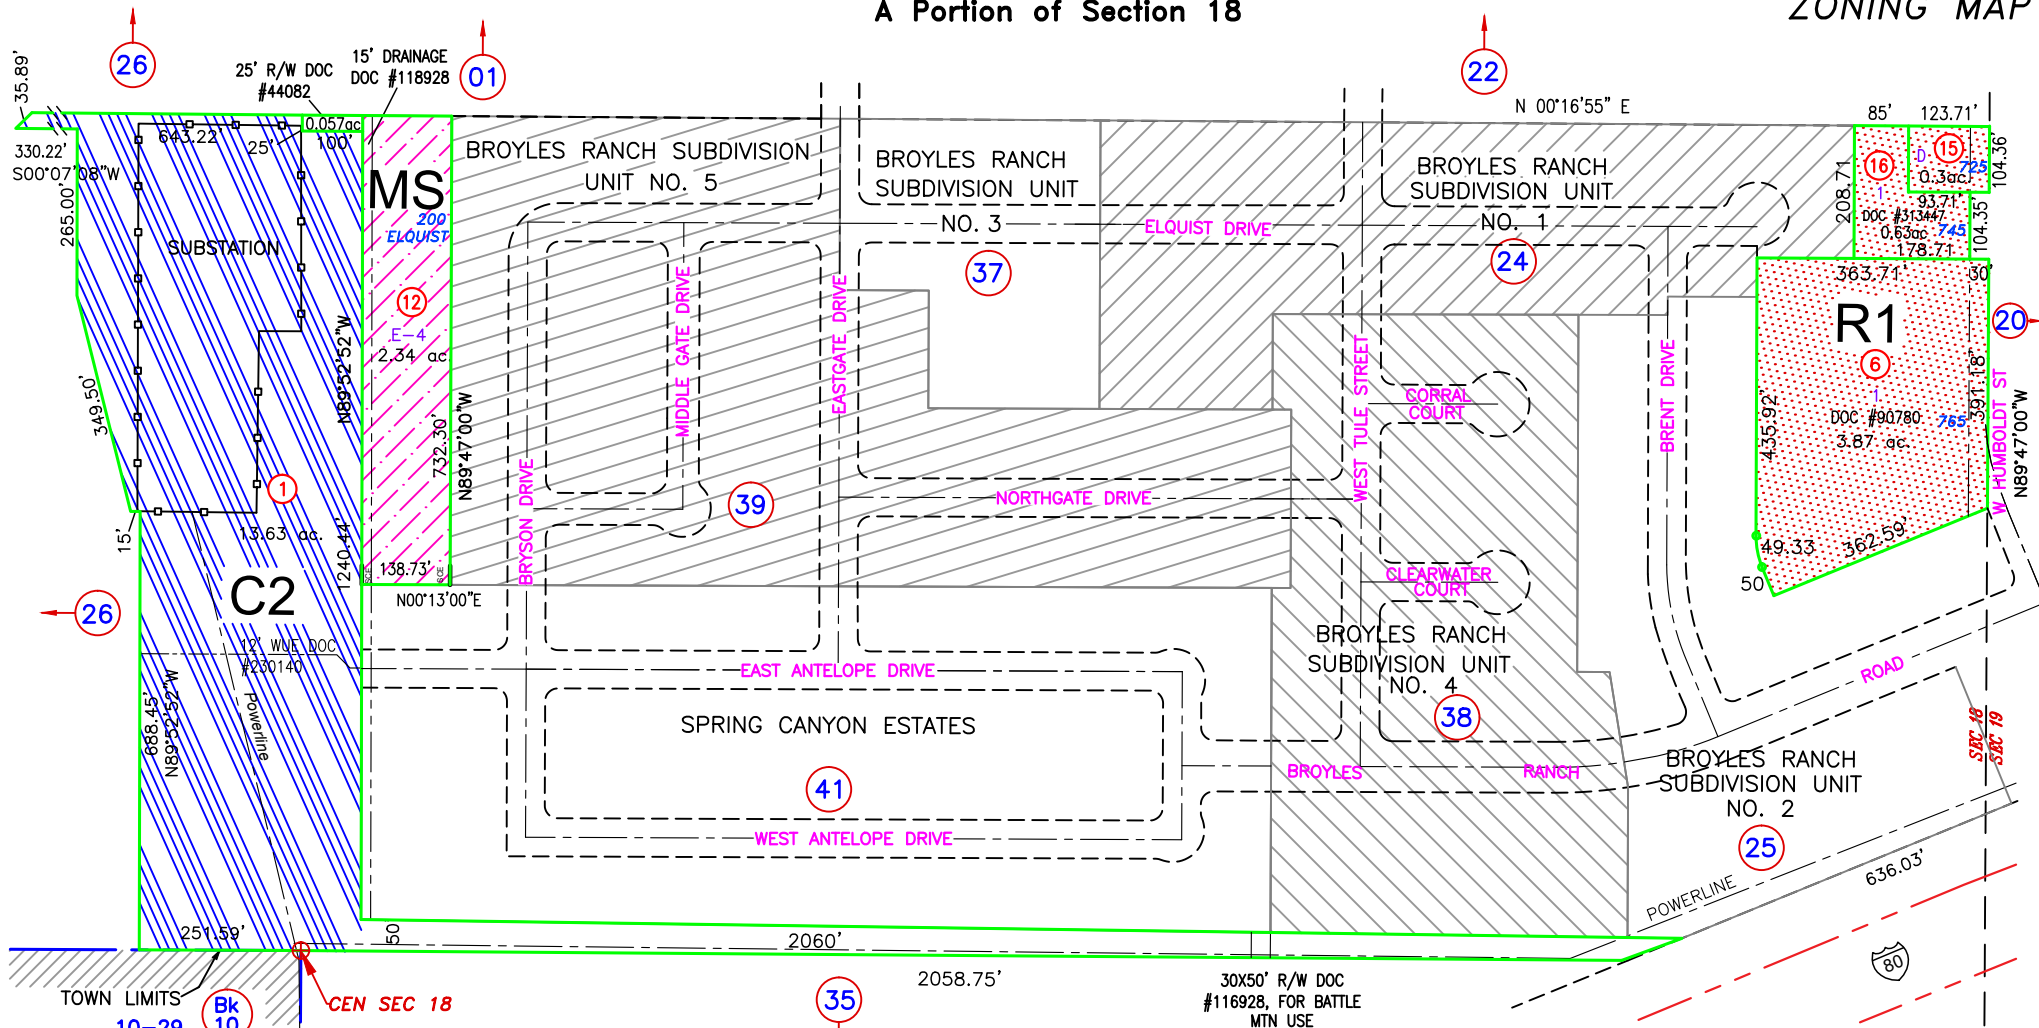

NOTE:  
THIS PLAT IS FOR ASSESSMENT USE ONLY, AND DOES NOT REPRESENT A SURVEY. NO LIABILITY IS ASSUMED AS TO THE ACCURACY OF THE DATA DELINEATED HEREON. USE OF THIS PLAT FOR OTHER THAN ASSESSMENT PURPOSES IS FORBIDDEN UNLESS APPROVED BY THE DEPT. OF TAXATION, DIVISION OF ASSESSMENT STANDARDS.

GROSS ACREAGE IS SHOWN.  
(N) INDICATES NET ACREAGE  
(M) INDICATES CAD MEASURED  
(UE) UTILITY EASEMENT  
(WUE) WATER AND UTILITY EASEMENT

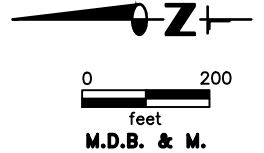

COMBINE 002-230-11, 13, 14 TO 002-230-16, DOC #313447; 10/14/24 NJW  
RECORD OF SURVEY 002-230-01 DOC #265342, #207618; 01/09/17 NJW

**Battle Mountain**  
**LANDER COUNTY**