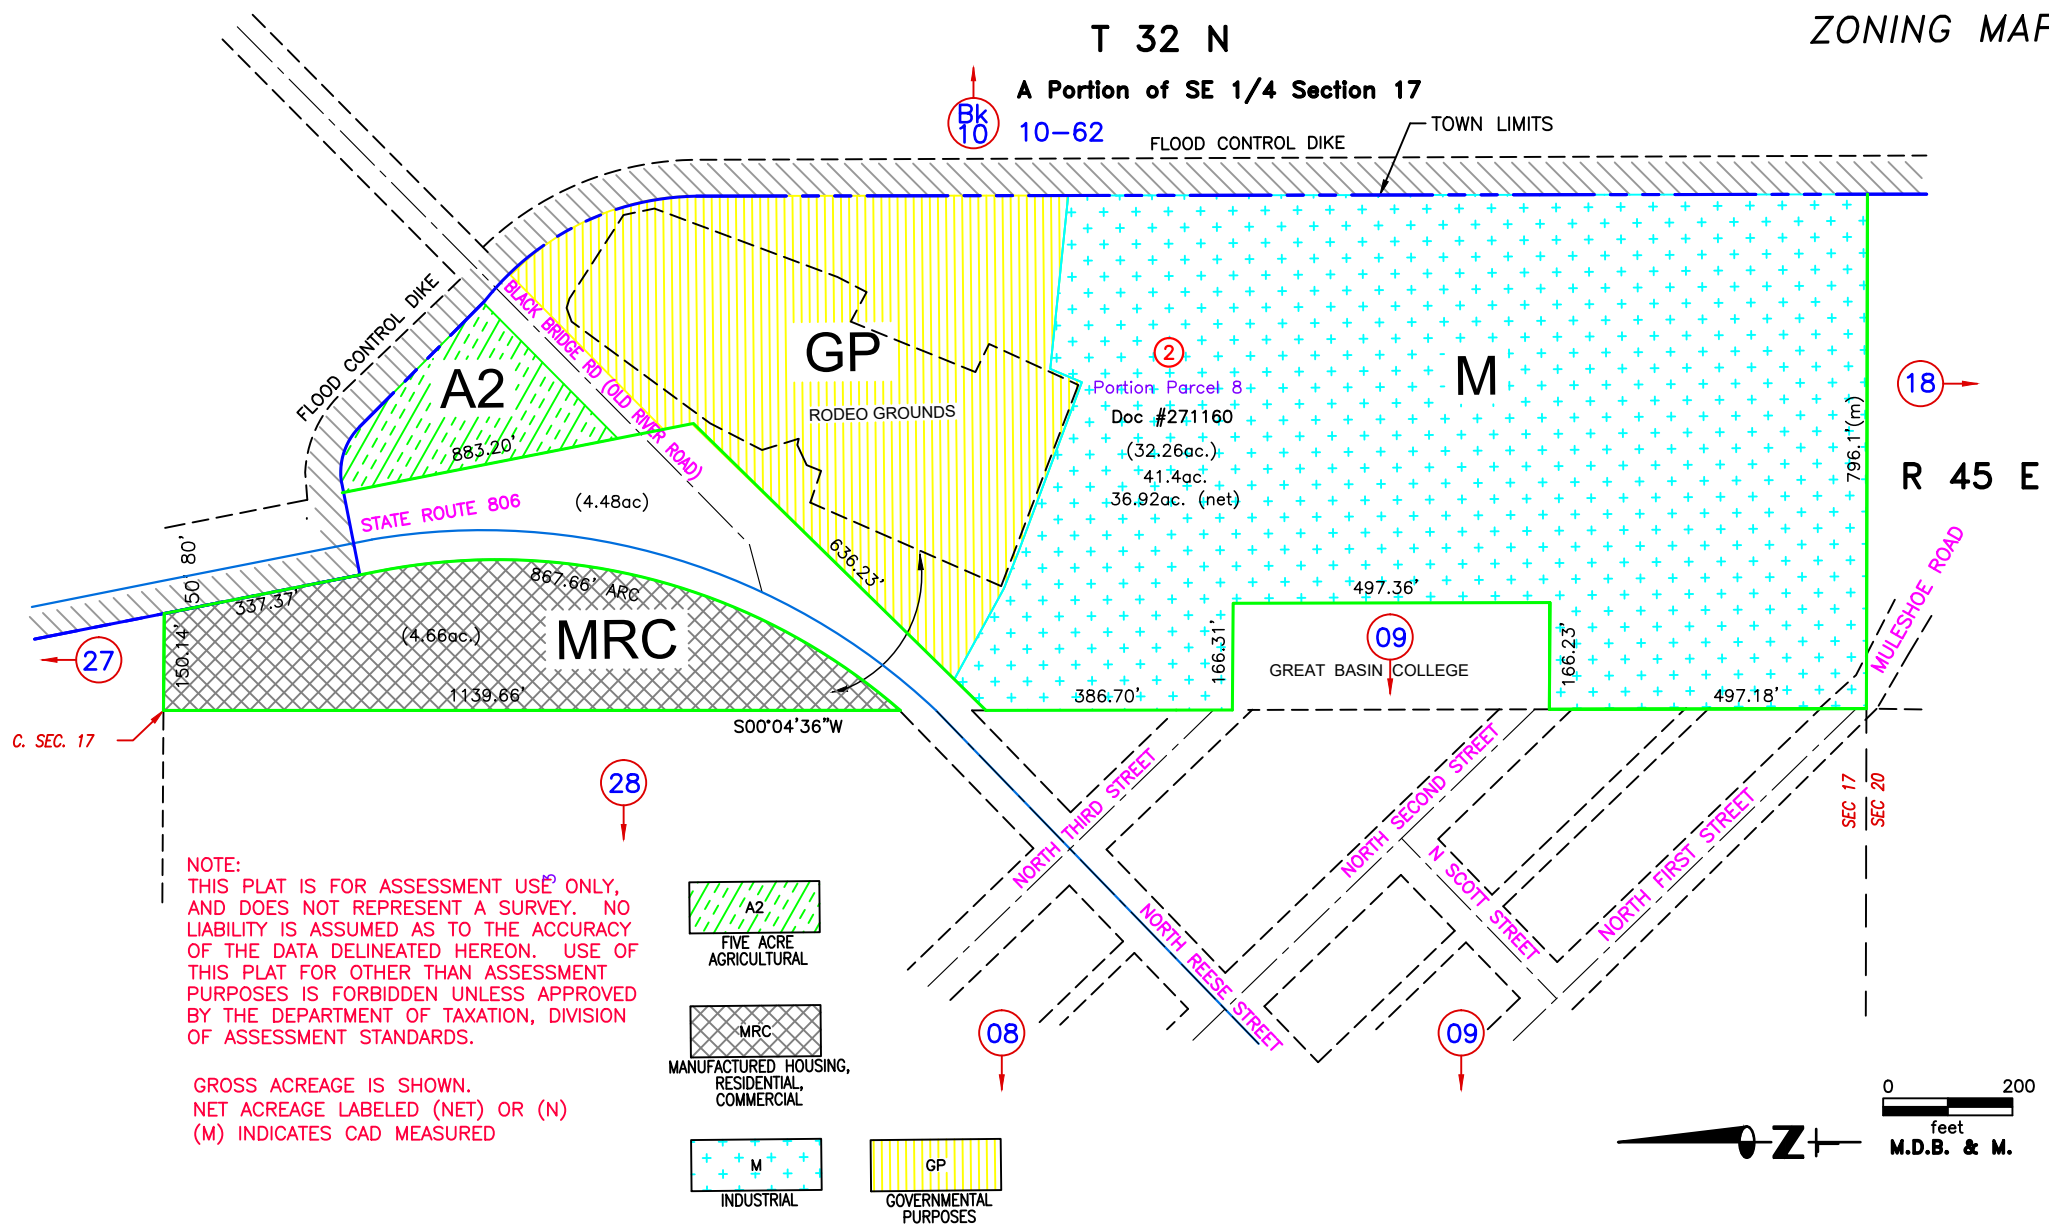


T 32 N

A Portion of SE 1/4 Section 17



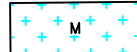
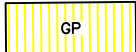
10-62

FLOOD CONTROL DIKE TOWN LIMITS



NOTE:
THIS PLAT IS FOR ASSESSMENT USE ONLY, AND DOES NOT REPRESENT A SURVEY. NO LIABILITY IS ASSUMED AS TO THE ACCURACY OF THE DATA DELINEATED HEREON. USE OF THIS PLAT FOR OTHER THAN ASSESSMENT PURPOSES IS FORBIDDEN UNLESS APPROVED BY THE DEPARTMENT OF TAXATION, DIVISION OF ASSESSMENT STANDARDS.

GROSS ACREAGE IS SHOWN.
NET ACREAGE LABELED (NET) OR (N)
(M) INDICATES CAD MEASURED

-  **A2**
FIVE ACRE AGRICULTURAL
-  **MRC**
MANUFACTURED HOUSING, RESIDENTIAL, COMMERCIAL
-  **M**
INDUSTRIAL
-  **GP**
GOVERNMENTAL PURPOSES



REVIEWED 03/27/23 NJW
UPDATE LANDBASE 02/14/22 NJW
UPDATE NV 806 R/W FROM DOC #271160, 06/30/19 NJW

MINOR ADJUSTMENT TO GP/M BOUNDARY,
FIT TO AERIAL PHOTO, 03/21/22 NJW