


SELECT PARCEL DATA:

APN	LOT #	GROSS AC	NET AC	DOC #
02-320-08	A-1	2.5		219825
02-320-09	A-2	1.25		219825
02-320-10	A-3	1.07		219825
02-320-15	B1	0.514		289348
02-320-16	B2	0.514		289348
02-320-17	B3	0.514		289348
02-320-19	B4A	0.514	0.424	314287
02-320-20	B4B	0.514	0.424	314287
02-320-21	B4C	1.541	1.272	314287
02-320-22	B4D	2.89	2.39	314287

NOTE:
THIS PLAT IS FOR ASSESSMENT USE ONLY,
AND DOES NOT REPRESENT A SURVEY. NO
LIABILITY IS ASSUMED AS TO THE ACCURACY
OF THE DATA DELINEATED HEREON. USE
OF THIS PLAT FOR OTHER THAN
ASSESSMENT PURPOSES IS FORBIDDEN
UNLESS APPROVED BY THE DEPT. OF
TAXATION, DIVISION OF ASSESSMENT
STANDARDS.

ELEC ESMT, 02-320-07, DOC #272577, 274691
ADDITIONAL ESMTS, 002-320-11, 13, 14, DOC #275405

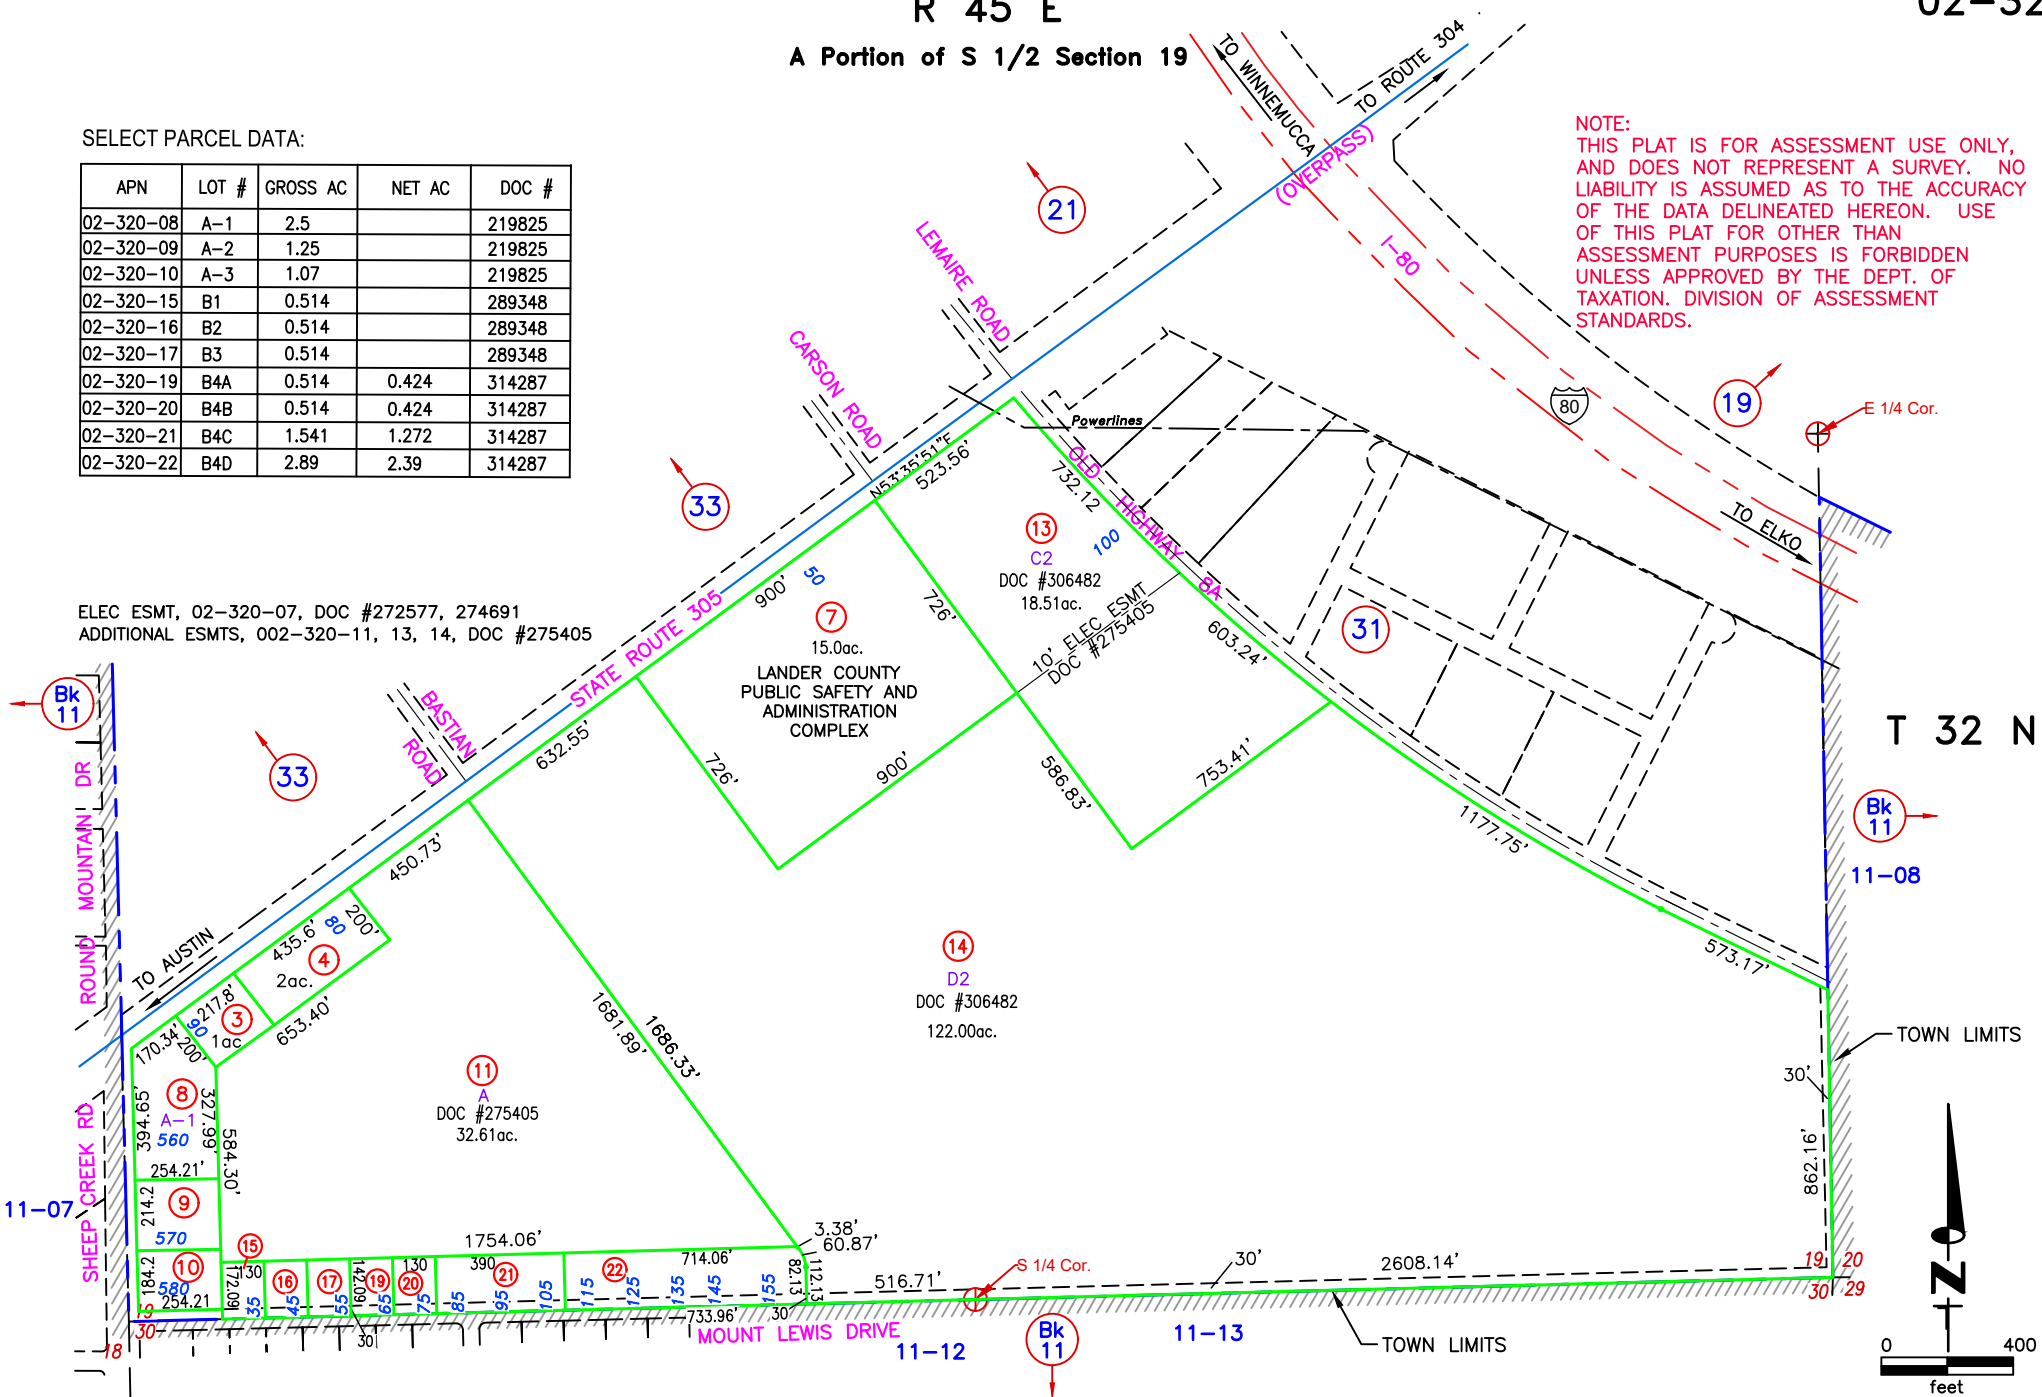

002-230-18 SPLIT TO 002-230-19/22; DOC #314287, 10/17/24 NJW
BOUNDARY LINE ADJUSTMENT, 002-320-13, 14, DOC #306482, 11/21/22 NJW

GROSS ACREAGE IS SHOWN.
(N) INDICATES NET ACREAGE
(M) INDICATES CAD MEASURED
(UE) UTILITY EASEMENT

0 400
feet
N
M.D.B. & M.
Battle Mountain
LANDER COUNTY