

T 32 N
A Portion of Section 19

02-33
FLOOD ZONE
MAP

NOTE:
THIS PLAT IS FOR ASSESSMENT USE ONLY,
AND DOES NOT REPRESENT A SURVEY. NO
LIABILITY IS ASSUMED AS TO THE ACCURACY
OF THE DATA DELINEATED HEREON. USE OF
THIS PLAT FOR OTHER THAN ASSESSMENT
PURPOSES IS FORBIDDEN UNLESS APPROVED
BY THE DEPARTMENT OF TAXATION, DIVISION
OF ASSESSMENT STANDARDS.

ZONE X
AREAS OUTSIDE THE 500
YEAR FLOOD



SELECT PARCEL DATA:

APN	AC	DOC #
002-330-11	0.91	#306448
002-330-14	0.91	#1111177
002-330-16	0.457	#132151
002-330-17	0.702	#132151
002-330-18	0.627	#132151
002-330-20	0.91	#154283

(UE) UTILITY EASEMENT
ELEC ESMT, 02-330-14, 21, DOC #274262

FLOOD ZONE DATA
SOURCE: FEMA NATIONAL
FLOOD HAZARD MAP
<https://msc.fema.gov>

FLOOD INSURANCE RATE MAP
PANEL 32015C0465G
DATE: 11/20/2013

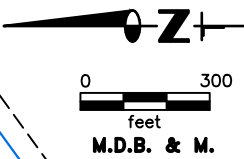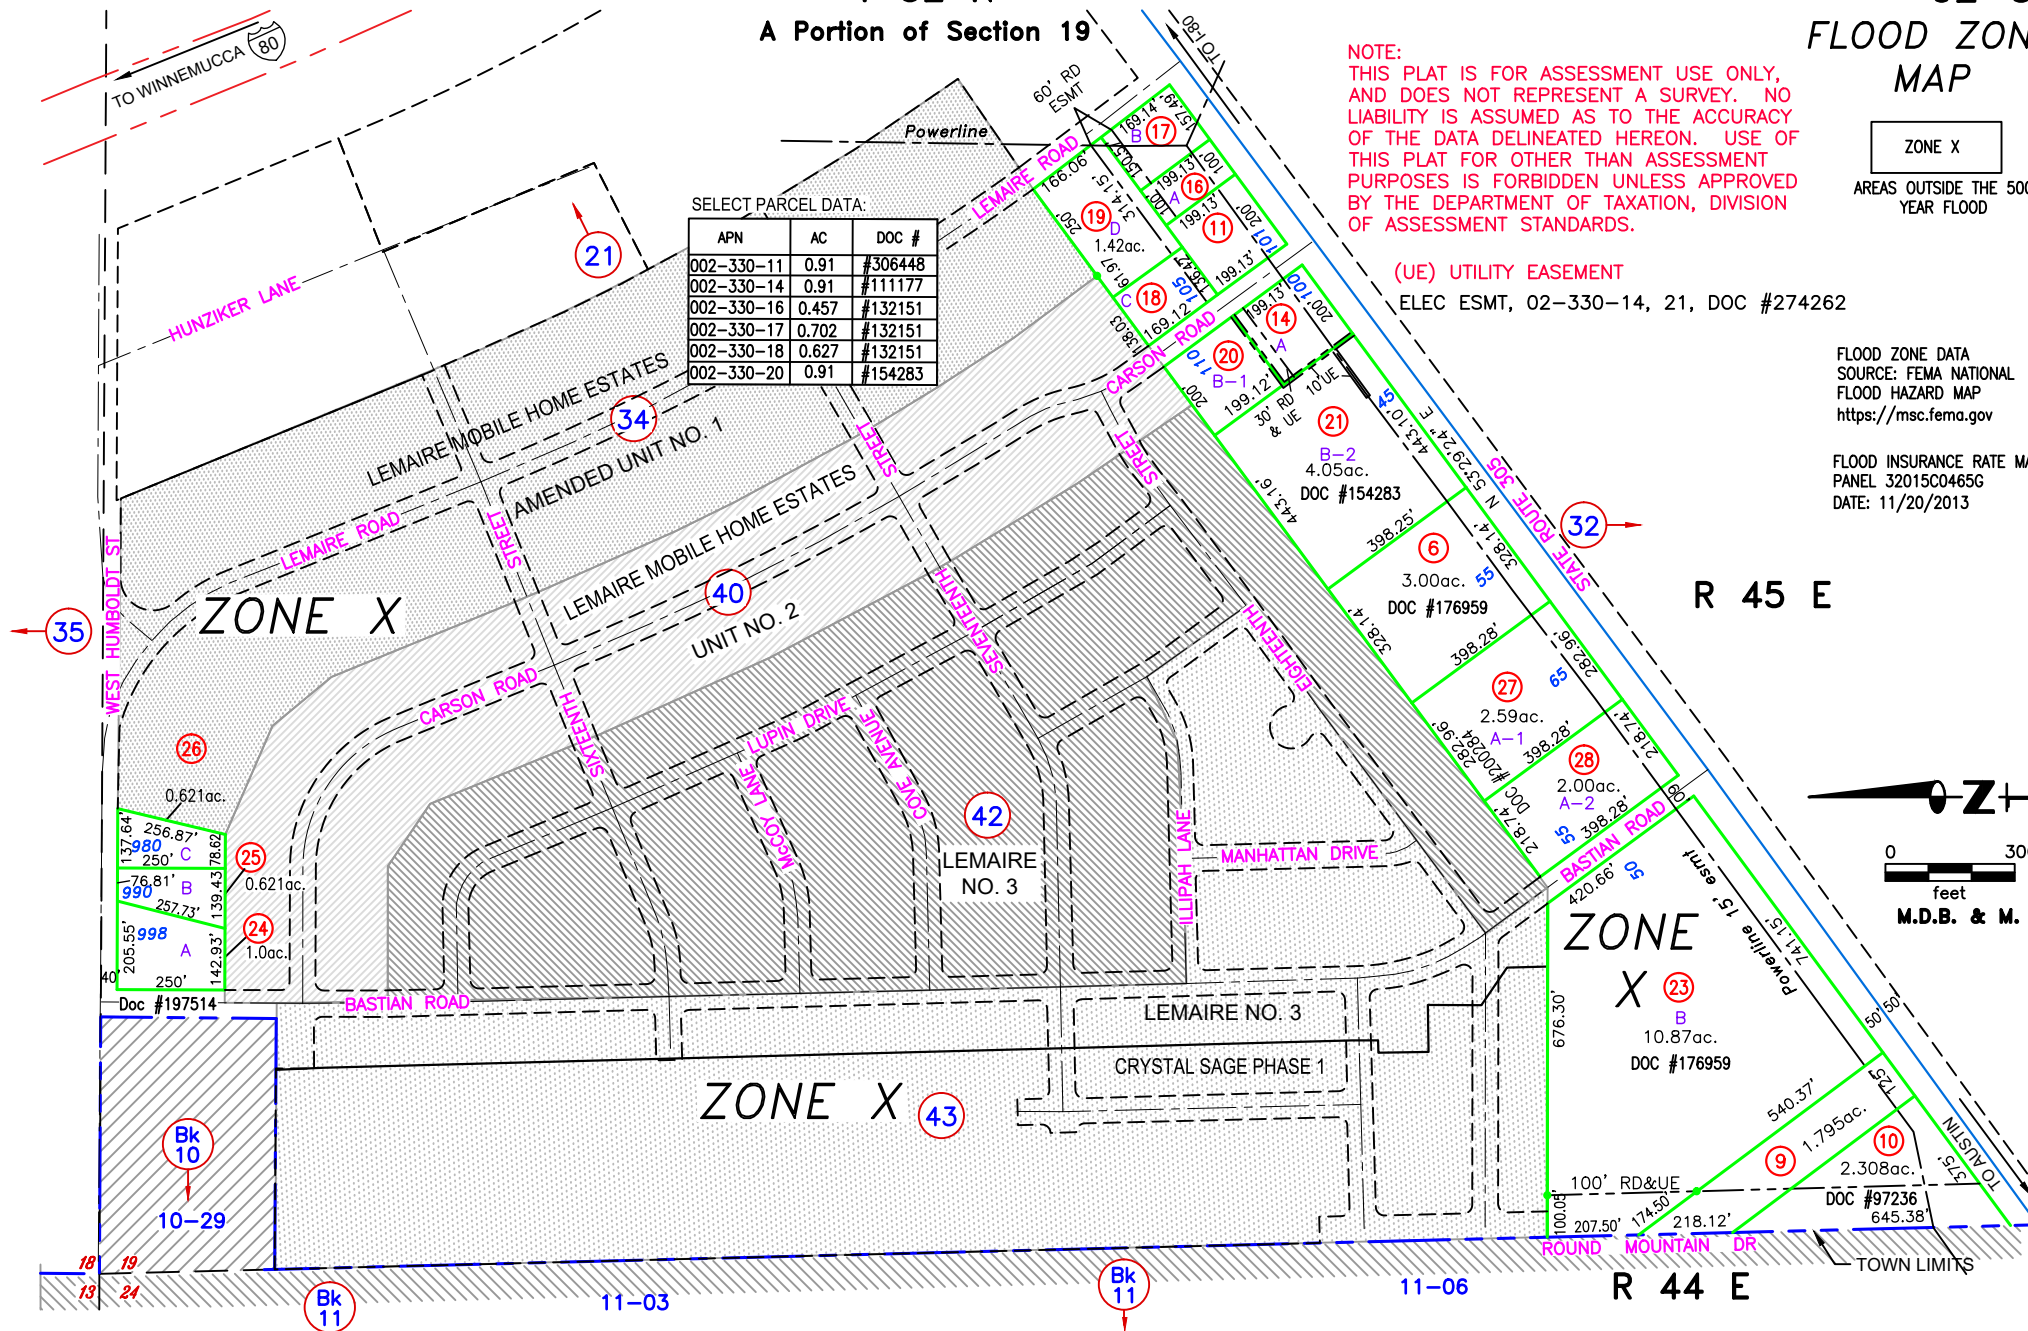

REVIEWED 03/27/23 NJW
ADD RECORD OF SURVEY, 002-330-11, DOC #306448, 12/06/22 NJW
UPDATE LANDBASE 03/25/21 NJW

Battle Mountain
LANDER COUNTY