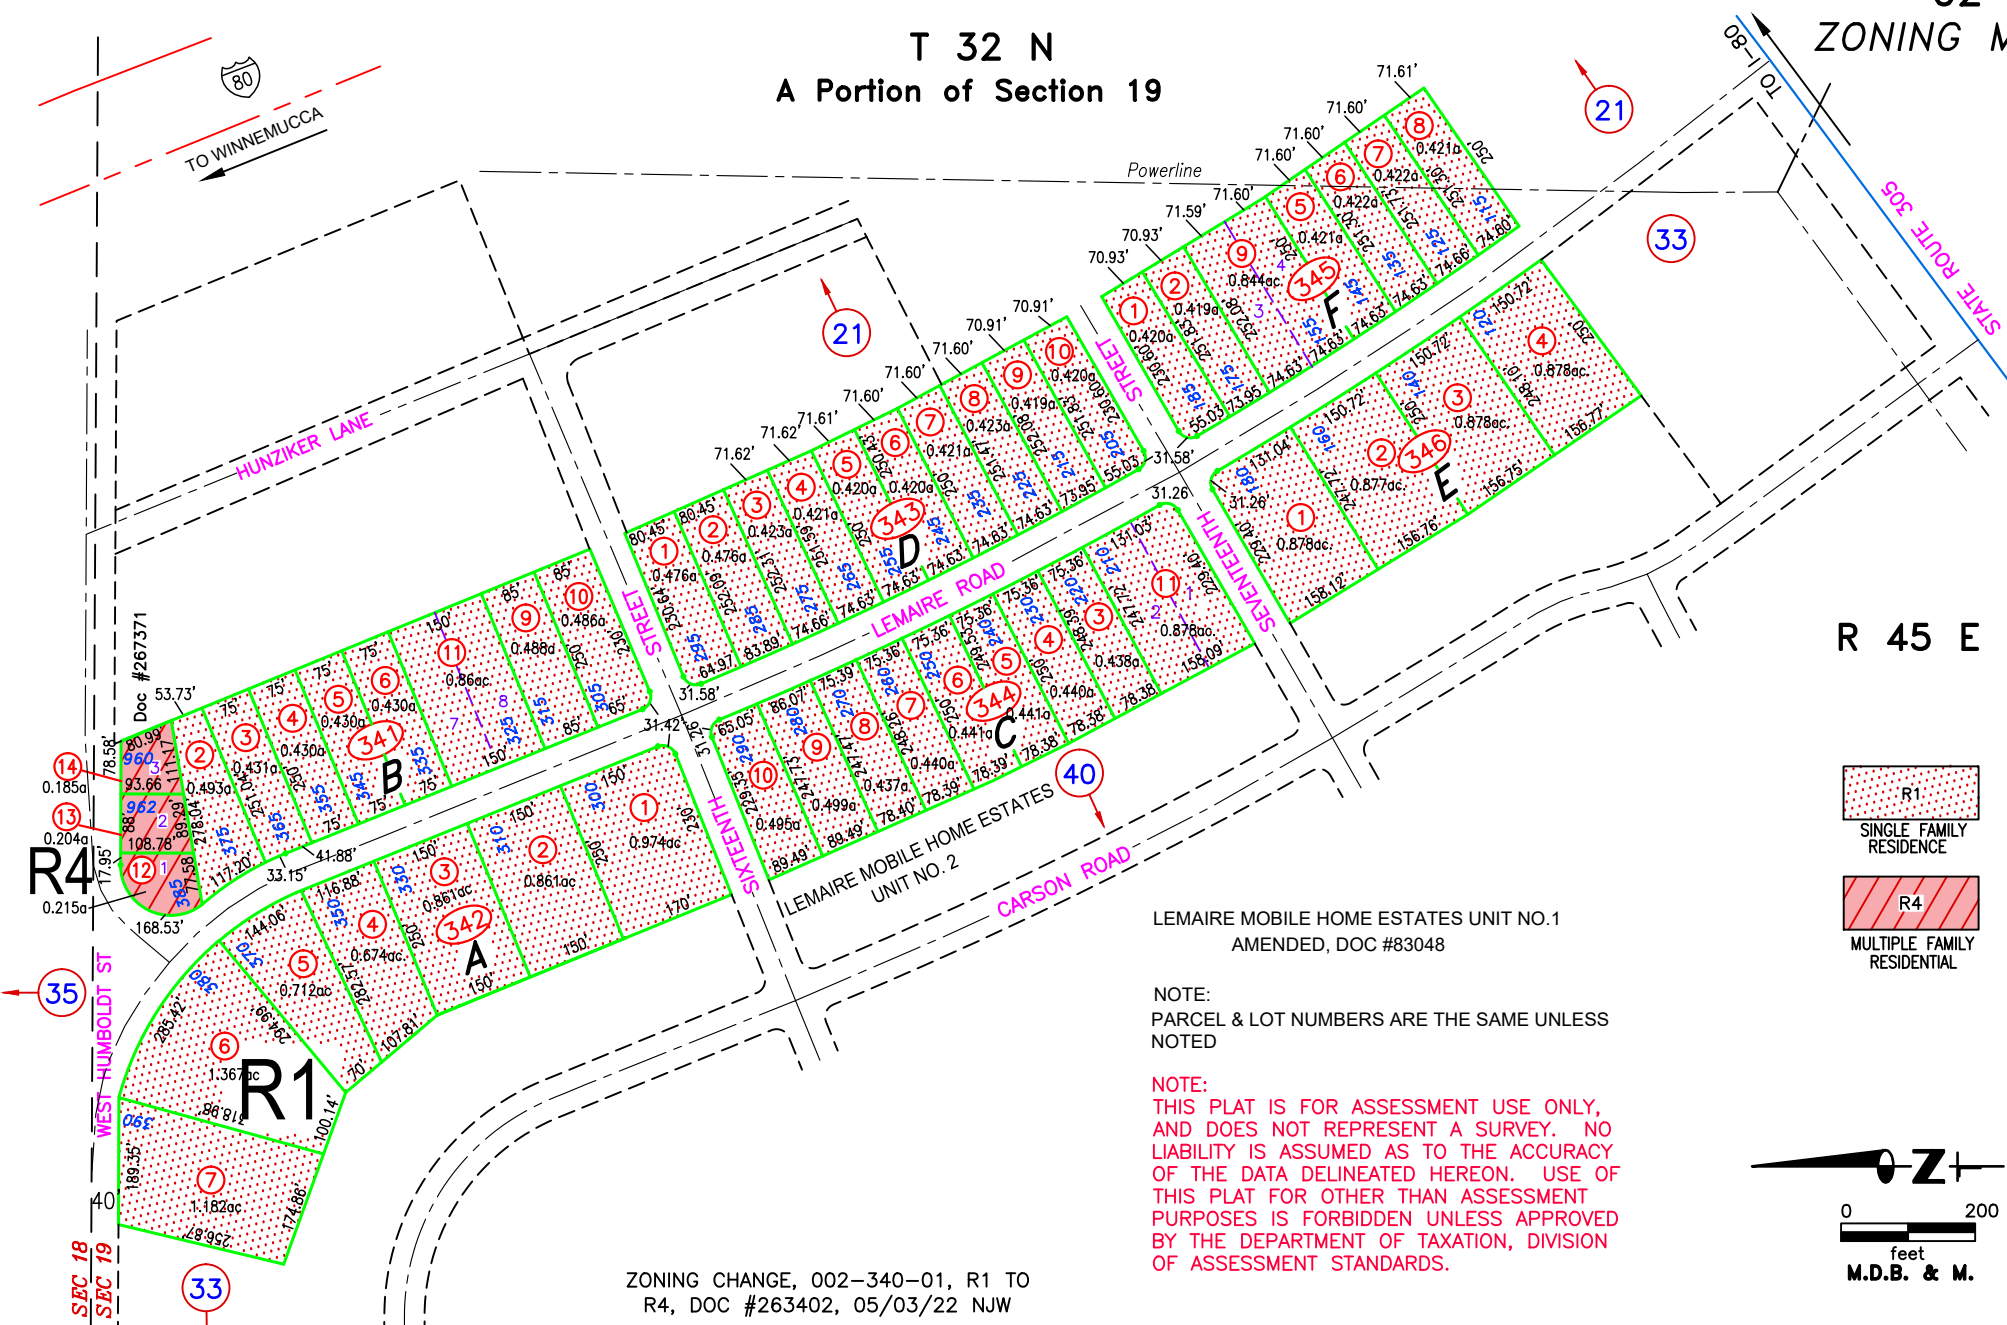

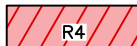


T 32 N  
A Portion of Section 19



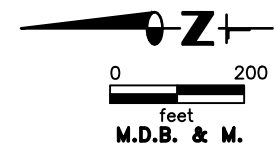
R 45 E

-  R1  
SINGLE FAMILY RESIDENCE
-  R4  
MULTIPLE FAMILY RESIDENTIAL

LEMAIRE MOBILE HOME ESTATES UNIT NO.1  
AMENDED, DOC #83048

NOTE:  
PARCEL & LOT NUMBERS ARE THE SAME UNLESS NOTED

NOTE:  
THIS PLAT IS FOR ASSESSMENT USE ONLY,  
AND DOES NOT REPRESENT A SURVEY. NO  
LIABILITY IS ASSUMED AS TO THE ACCURACY  
OF THE DATA DELINEATED HEREON. USE OF  
THIS PLAT FOR OTHER THAN ASSESSMENT  
PURPOSES IS FORBIDDEN UNLESS APPROVED  
BY THE DEPARTMENT OF TAXATION, DIVISION  
OF ASSESSMENT STANDARDS.



ZONING CHANGE, 002-340-01, R1 TO  
R4, DOC #263402, 05/03/22 NJW

REVIEWED 03/27/23 NJW  
UPDATE LANDBASE, 04/15/21 NJW  
SPLIT 02-341-1 TO 02-341-12, 13 & 24 DOC #267371, 01/09/17 NJW