


R 45 E

SW 1/4 Section 18

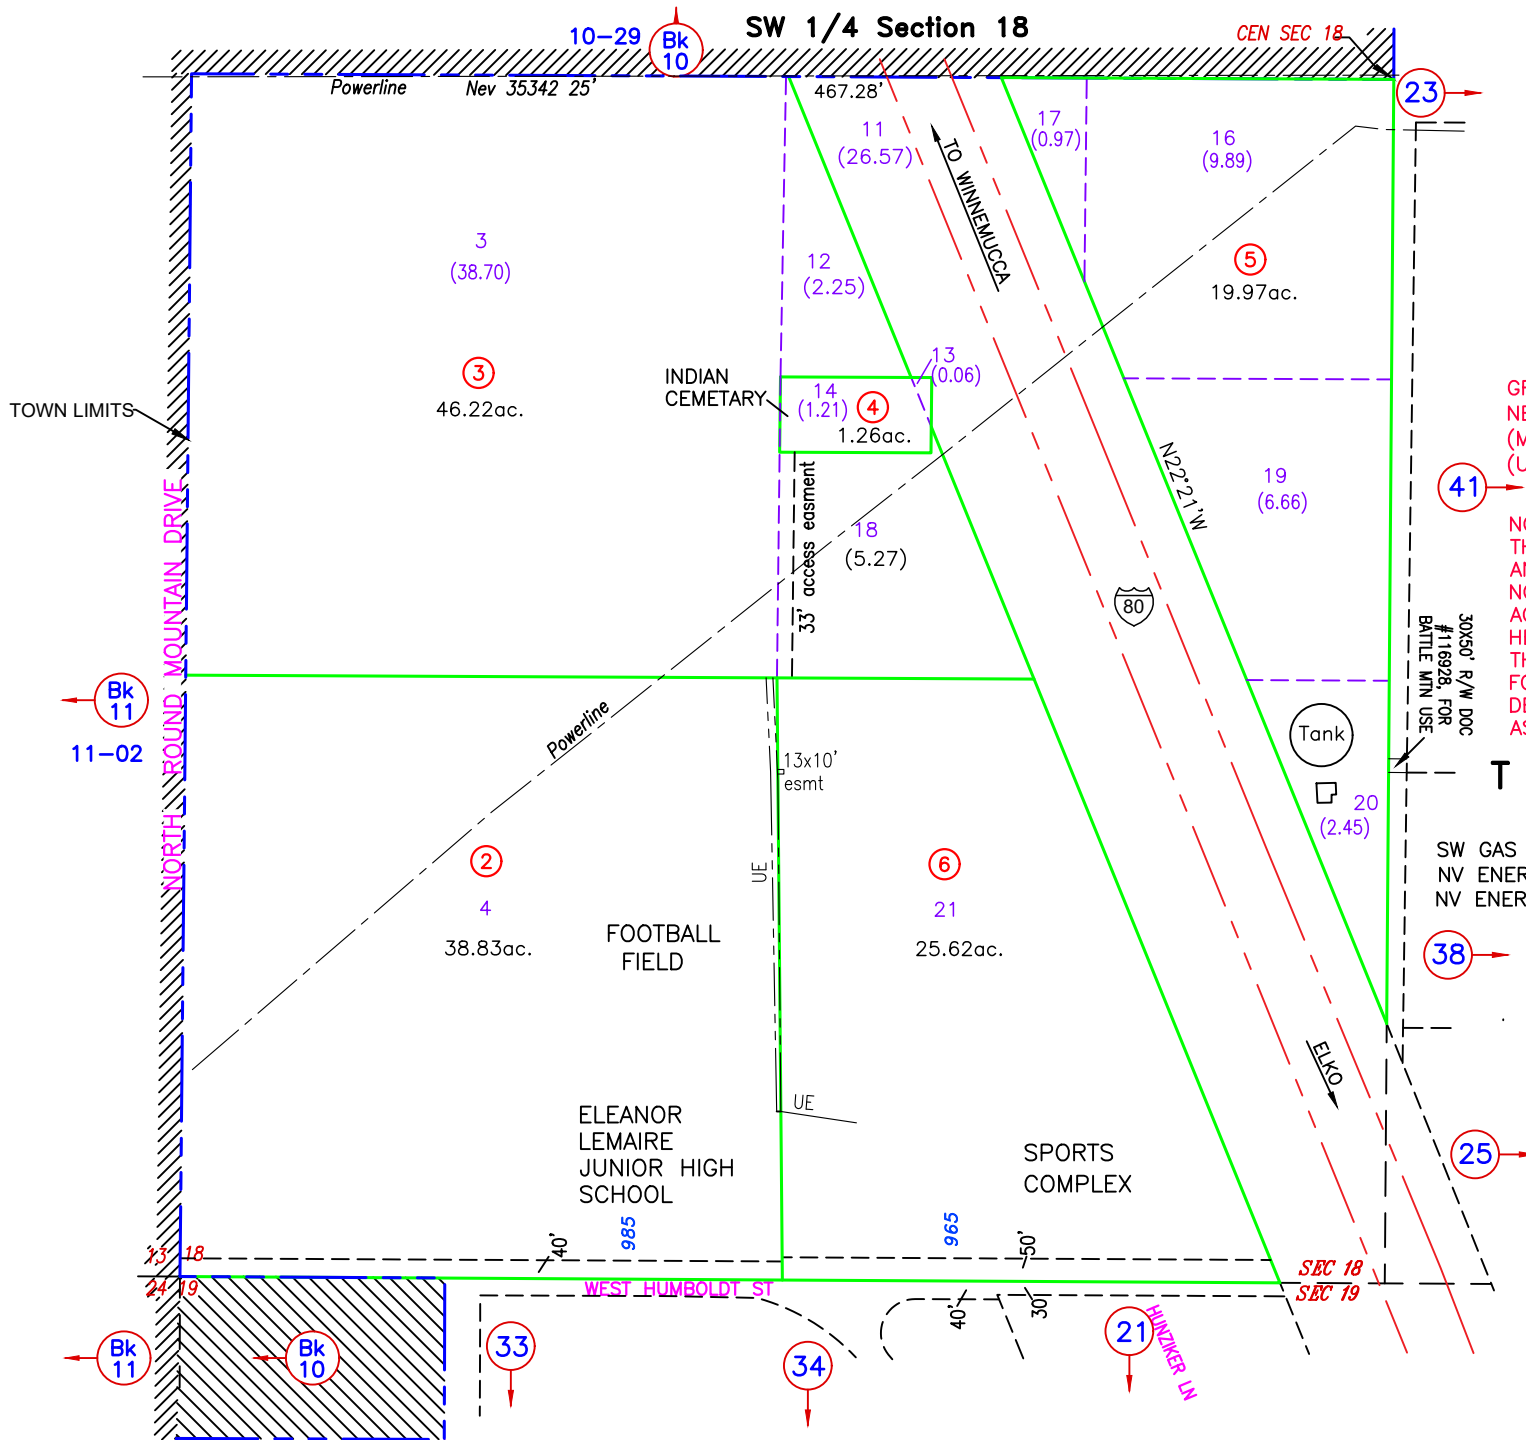


GROSS ACREAGE IS SHOWN.
 NET ACREAGE LABELED (NET) OR (N)
 (M) INDICATES CAD MEASURED
 (UE) UTILITY EASEMENT

NOTE:
 THIS PLAT IS FOR ASSESSMENT USE ONLY,
 AND DOES NOT REPRESENT A SURVEY.
 NO LIABILITY IS ASSUMED AS TO THE
 ACCURACY OF THE DATA DELINEATED
 HEREON. USE OF THIS PLAT FOR OTHER
 THAN ASSESSMENT PURPOSES IS
 FORBIDDEN UNLESS APPROVED BY THE
 DEPT. OF TAXATION, DIVISION OF
 ASSESSMENT STANDARDS.

30X50' R/W DOC
 #116928 FOR
 BATTLE MTN USE

T 32 N

SW GAS 10' ESMT, 02-350-02, DOC #272145
 NV ENERGY ESMT, 02-350-02, DOC #274055
 NV ENERGY ESMT, 02-350-06, DOC #273284,
 #293671

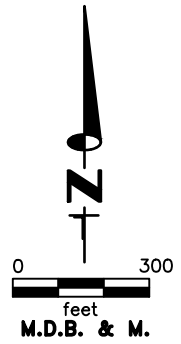

Battle Mountain
 LANDER COUNTY