


T 32 N A Portion of Section 19

NOTE:
THIS PLAT IS FOR ASSESSMENT USE ONLY, AND
DOES NOT REPRESENT A SURVEY. NO LIABILITY
IS ASSUMED AS TO THE ACCURACY OF THE
DATA DELINEATED HEREON. USE OF THIS PLAT
FOR OTHER THAN ASSESSMENT PURPOSES IS
FORBIDDEN UNLESS APPROVED BY THE DEPT.
OF TAXATION. DIVISION OF ASSESSMENT
STANDARDS.


PARCEL & LOT NUMBERS ARE THE SAME, UNLESS NOTED

LME3 - LEMAIRE MOBILE HOME ESTATES UNIT NO. 3
aka LEMAIRE NO. 3; Doc #160914
CSP1 - CRYSTAL SAGE PHASE 1, Doc #204459

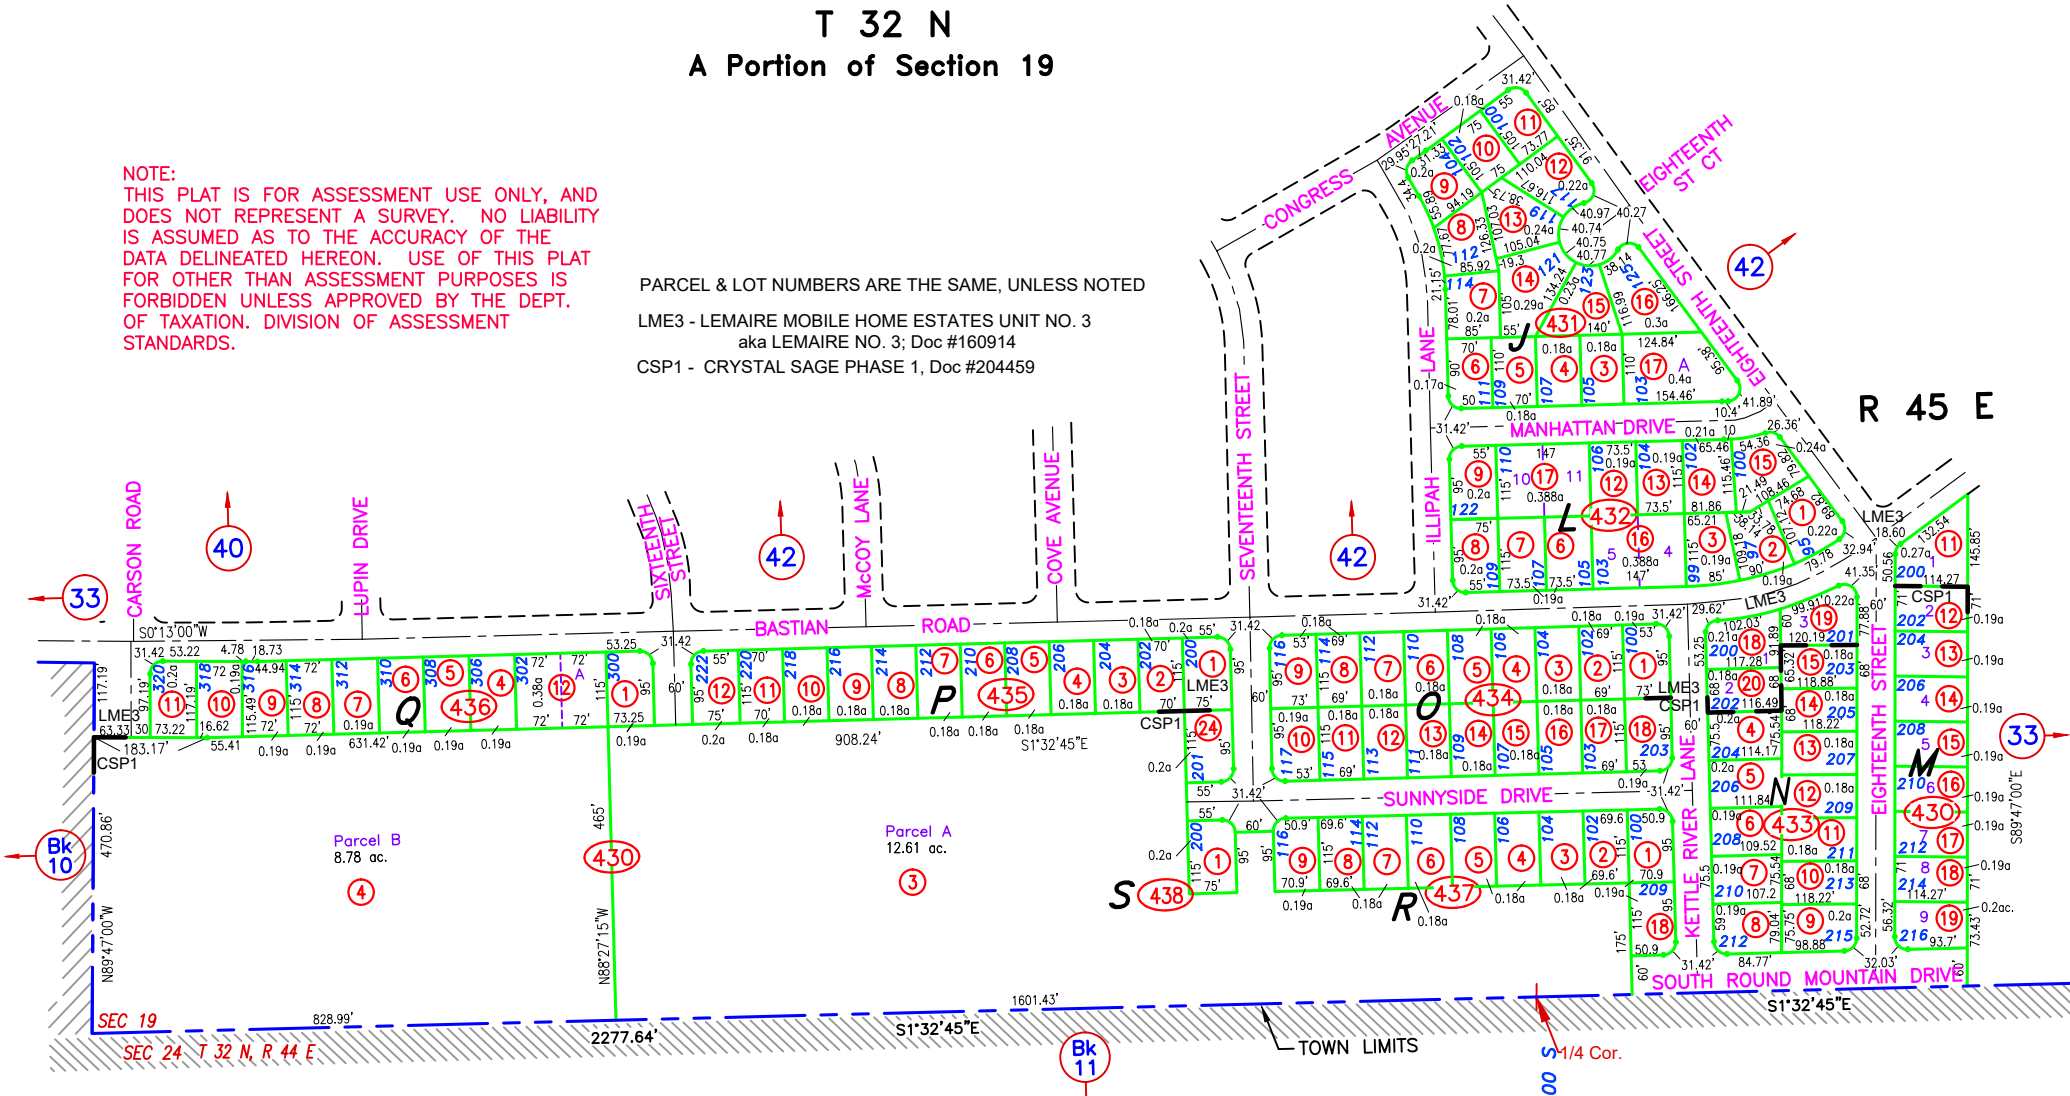

R 45 E

REVIEWED 03/27/23 NJW
UPDATE LANDBASE, 04/15/21 NJW

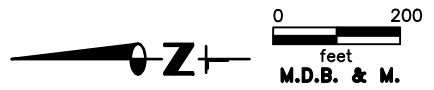

Battle Mountain LANDER COUNTY