


T 32 N
A Portion of Section 19

NOTE:
THIS PLAT IS FOR ASSESSMENT USE ONLY, AND DOES NOT REPRESENT A SURVEY. NO LIABILITY IS ASSUMED AS TO THE ACCURACY OF THE DATA DELINEATED HEREON. USE OF THIS PLAT FOR OTHER THAN ASSESSMENT PURPOSES IS FORBIDDEN UNLESS APPROVED BY THE DEPT. OF TAXATION. DIVISION OF ASSESSMENT STANDARDS.

PARCEL & LOT NUMBERS ARE THE SAME, UNLESS NOTED
LME3 - LEMAIRE MOBILE HOME ESTATES UNIT NO. 3
aka LEMAIRE NO. 3; DOC #160914
CSP1 - CRYSTAL SAGE PHASE 1, DOC #204459
GVH1 - GV HOMES, LLC, 1ST PARCEL MAP, DOC #321541

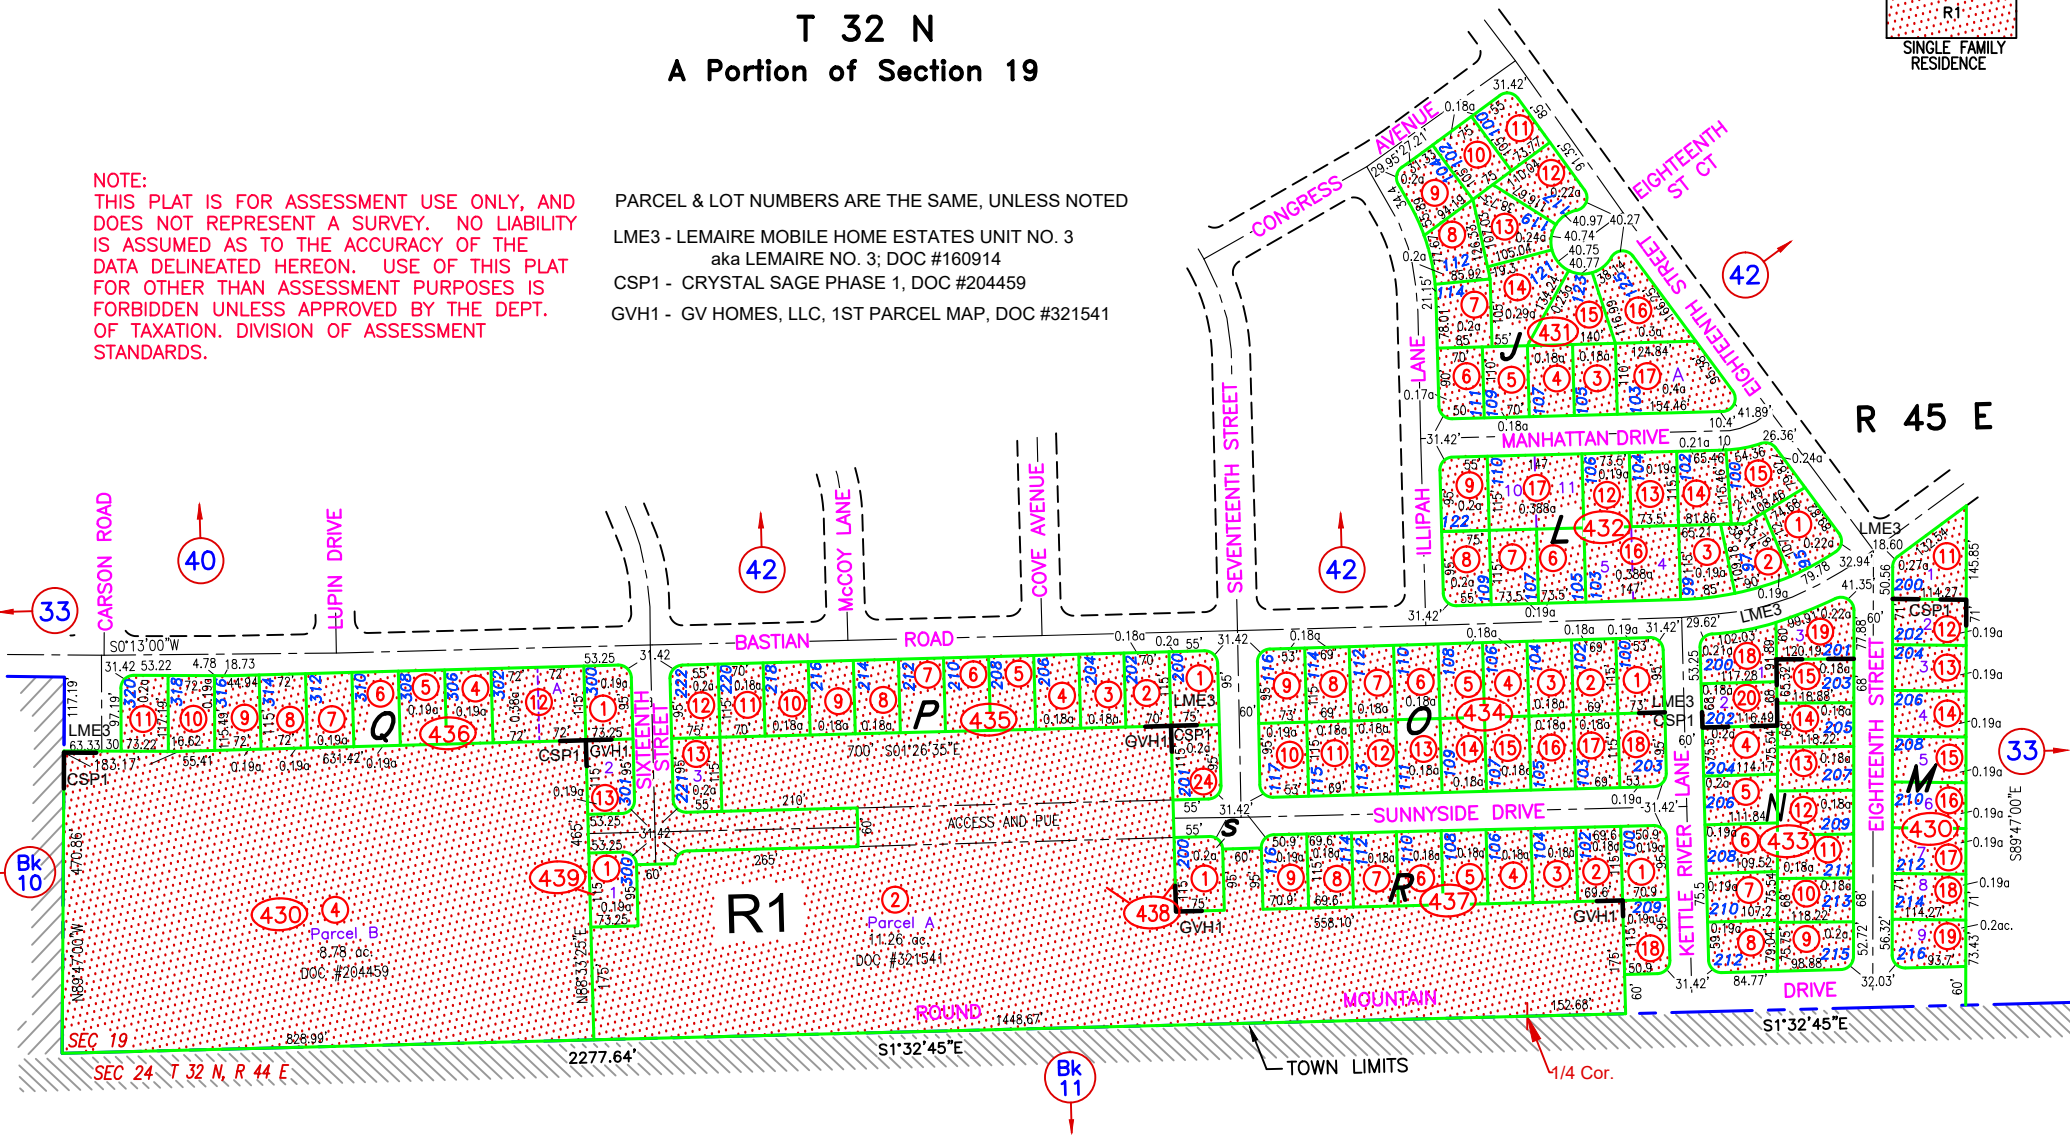

Battle Mountain
LANDER COUNTY