

R 43 E


03-13 FLOOD ZONE MAP

ZONE X

AREAS OUTSIDE THE 500
YEAR FLOOD

A Portion of Section 36


Kingston Town Unit No. 4, Doc #72519

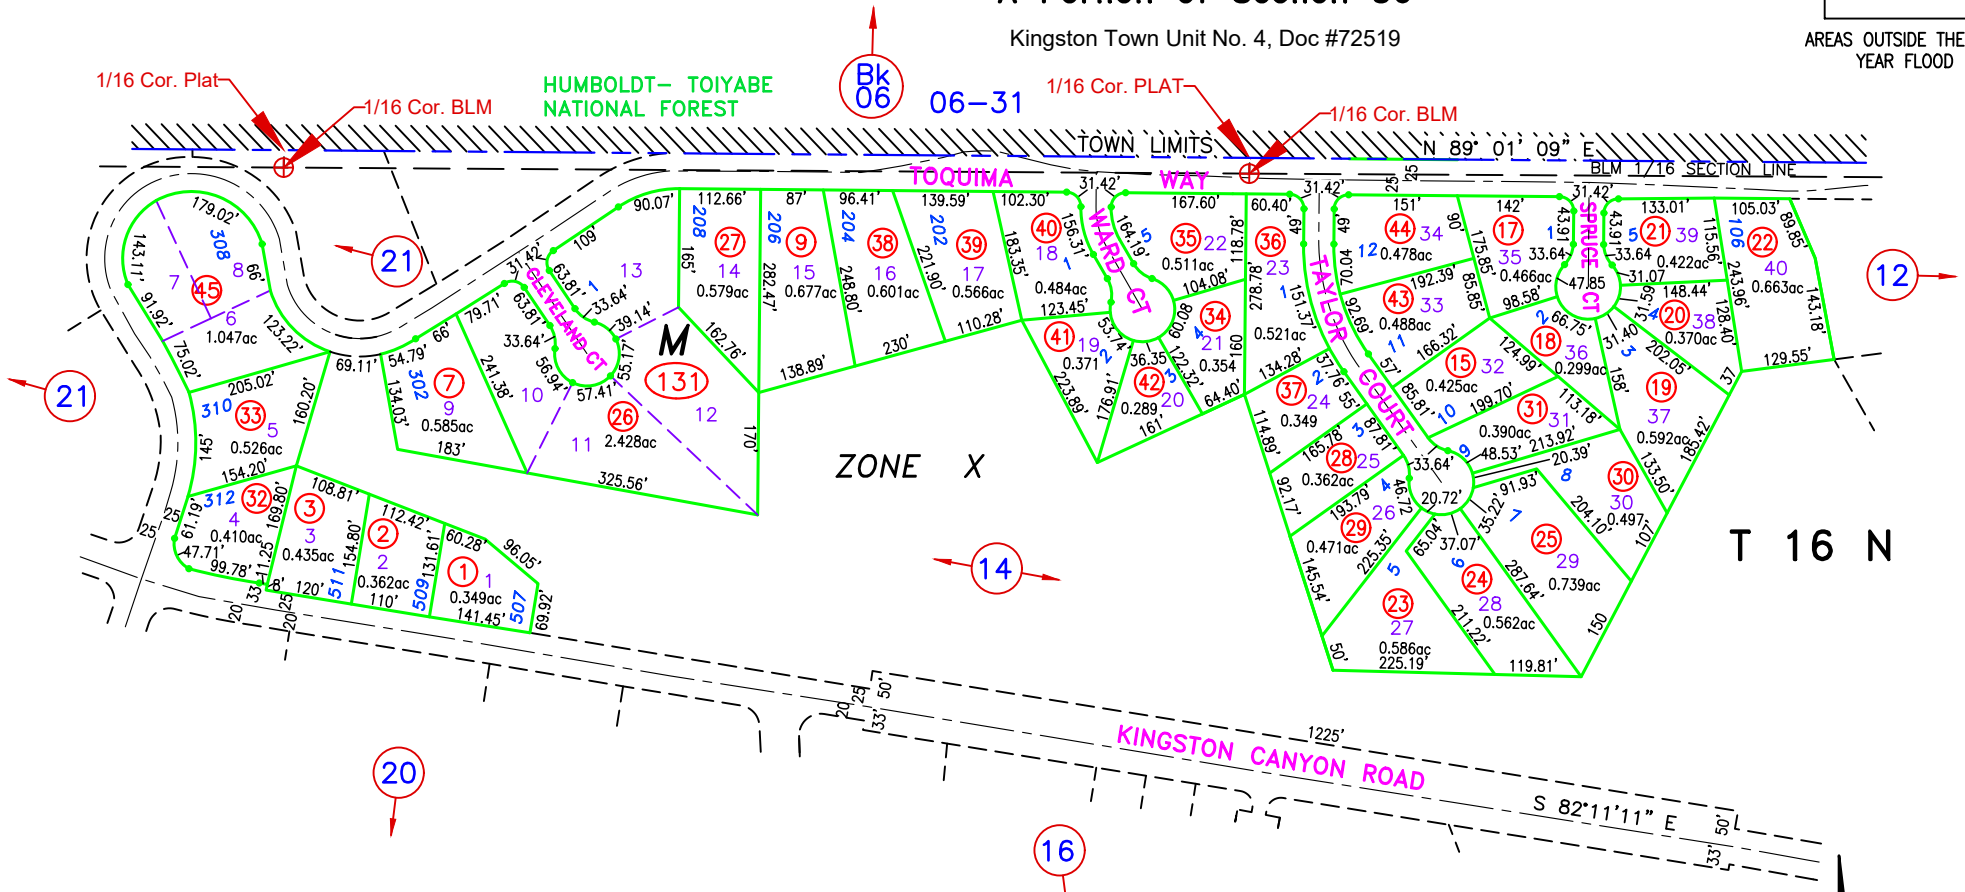

KINGSTON NOTE:
 THE SECTION CORNERS SHOWN ON THE
 VARIOUS TOWN PLAT MAPS DO NOT EXACTLY
 COINCIDE WITH THE BLM SECTION CORNERS.
 (PLAT) INDICATES A PLATTED CORNER AND
 (BLM) INDICATES A BLM CORNER AS OBTAINED
 FROM THE CURRENT PUBLIC LANDBASE

GROSS ACREAGE IS SHOWN.
 (N) INDICATES NET ACREAGE
 (M) INDICATES CAD MEASURED

NOTE:
 THIS PLAT IS FOR ASSESSMENT USE ONLY,
 AND DOES NOT REPRESENT A SURVEY. NO
 LIABILITY IS ASSUMED AS TO THE ACCURACY
 OF THE DATA DELINEATED HEREON. USE OF
 THIS PLAT FOR OTHER THAN ASSESSMENT
 PURPOSES IS FORBIDDEN UNLESS APPROVED
 BY THE DEPARTMENT OF TAXATION, DIVISION
 OF ASSESSMENT STANDARDS.

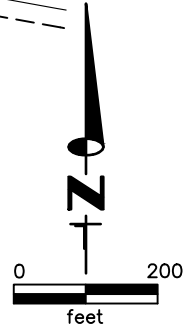

M.D.B. & M.
Kingston
LANDER COUNTY