

FLOOD ZONE MAP


R 43 E

A Portion of Section 36


KT3 - Kingston Town Unit No. 3, Doc #72706
 KT4 - Kingston Town Unit No. 4, Doc #72519
 KT6 - Kingston Town Unit No. 6, Doc #73020
 KT - Kingston Town




ZONE AE FLOODWAY
 REGULATORY FLOODWAY, STREAM CHANNEL AND FLOODPLAIN TO BE KEPT FREE OF ENCROACHMENT

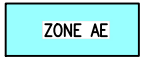

ZONE AE
 BASE FLOOD ELEVATIONS DETERMINED
 1% ANNUAL CHANCE OF FLOOD HAZARD,
 100 YEAR FLOOD

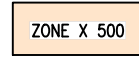

ZONE X 500
 0.2% ANNUAL CHANCE OF FLOOD HAZARD,
 500 YEAR FLOOD

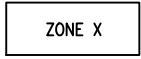

ZONE X
 AREAS OUTSIDE THE 500 YEAR FLOOD

NOTE:
 THIS PLAT IS FOR ASSESSMENT USE ONLY, AND DOES NOT REPRESENT A SURVEY. NO LIABILITY IS ASSUMED AS TO THE ACCURACY OF THE DATA DELINEATED HEREON. USE OF THIS PLAT FOR OTHER THAN ASSESSMENT PURPOSES IS FORBIDDEN UNLESS APPROVED BY THE DEPARTMENT OF TAXATION, DIVISION OF ASSESSMENT STANDARDS.


KINGSTON NOTE:
 THE SECTION CORNERS SHOWN ON THE VARIOUS TOWN PLAT MAPS DO NOT EXACTLY COINCIDE WITH THE BLM SECTION CORNERS. (PLAT) INDICATES A PLATTED CORNER AND (BLM) INDICATES A BLM CORNER AS OBTAINED FROM THE CURRENT PUBLIC LANDBASE

6174 FEET


BASE FLOOD ELEVATION

FLOOD ZONE DATA SOURCE:
 FEMA NATIONAL FLOOD HAZARD MAP
<https://msc.fema.gov>

FLOOD INSURANCE RATE MAP
 PANELS 32015C3080G
 DATE: 11/20/2013

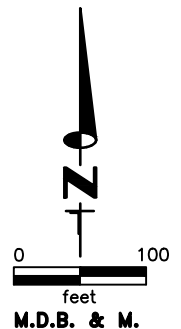

**Kingston
 LANDER COUNTY**

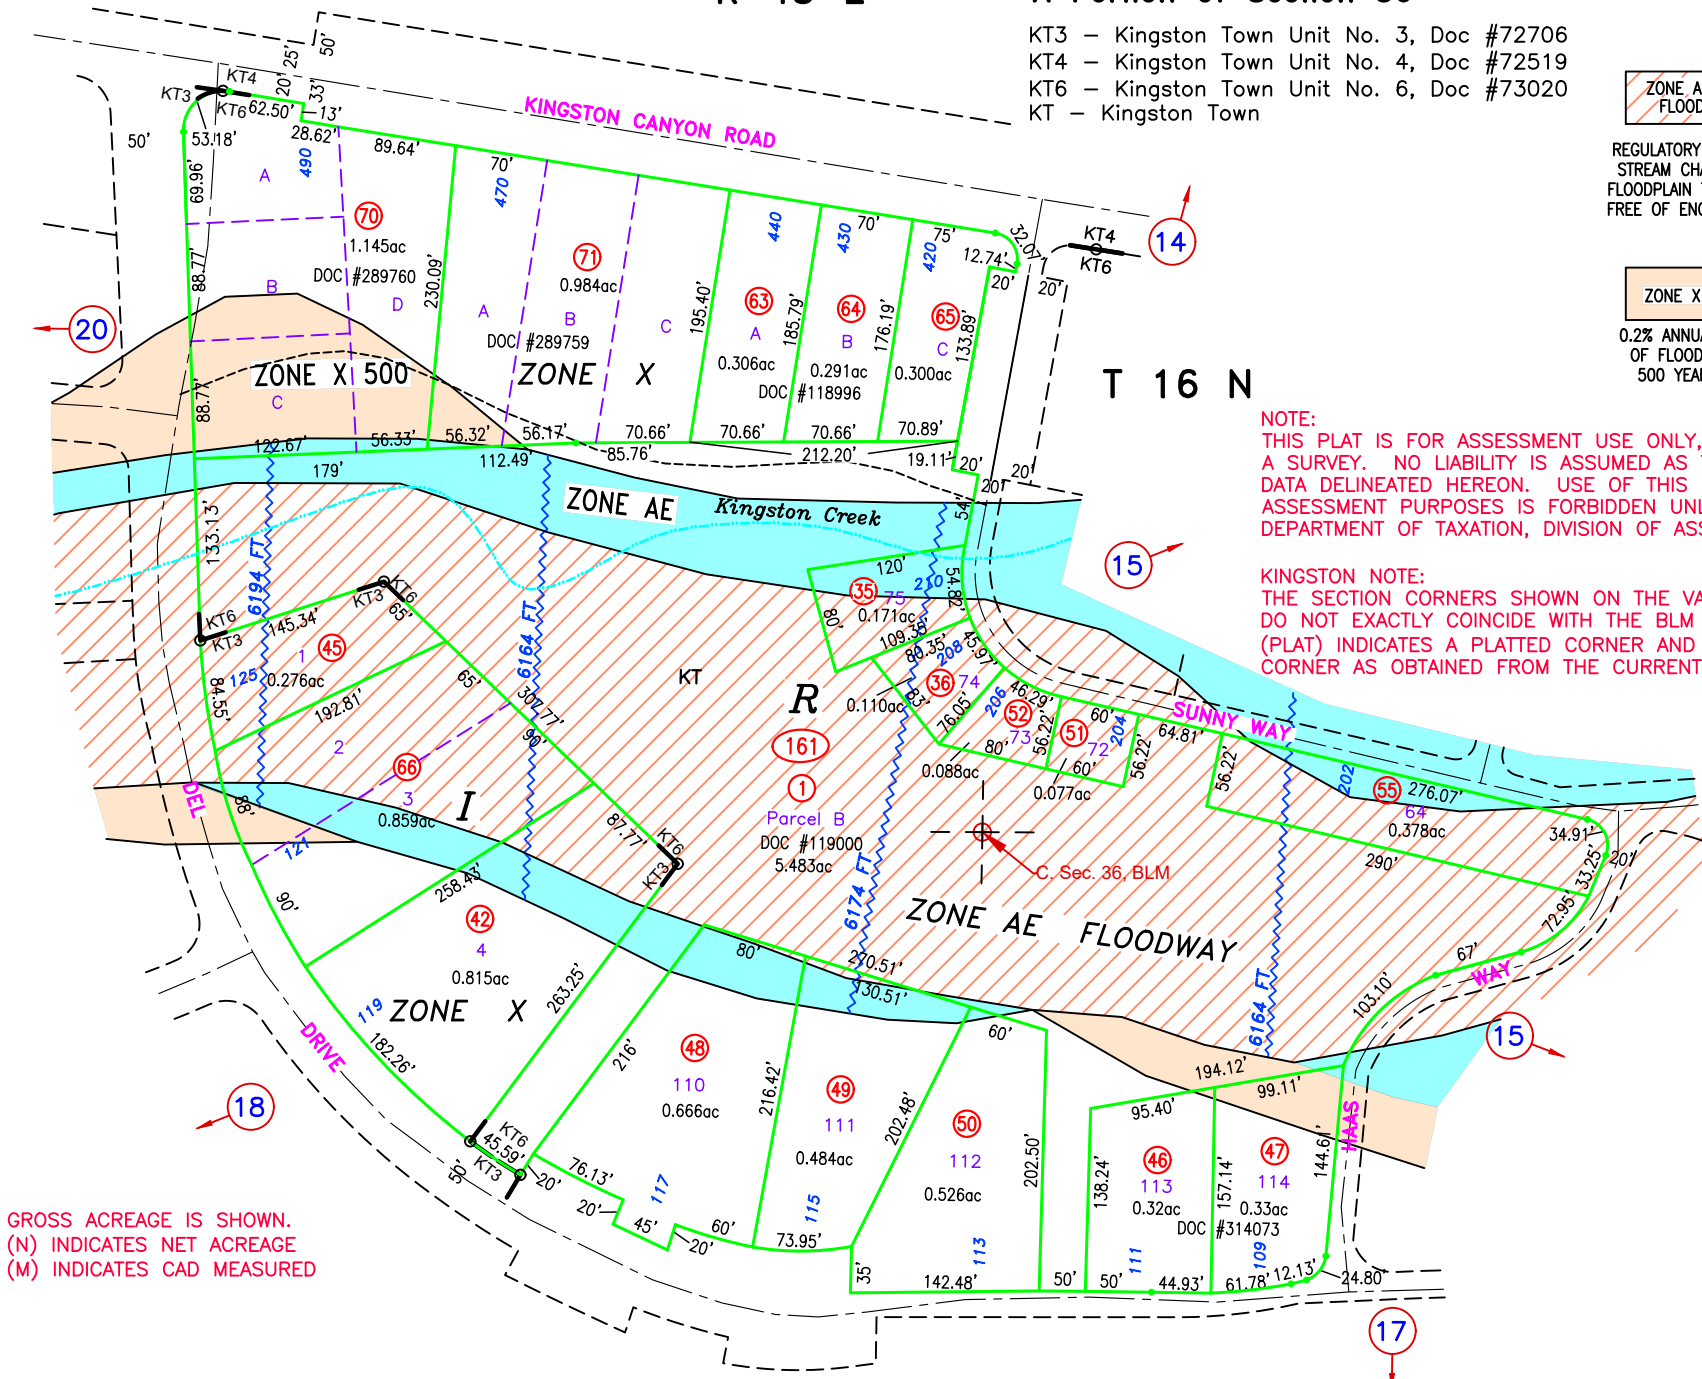

GROSS ACREAGE IS SHOWN.
 (N) INDICATES NET ACREAGE
 (M) INDICATES CAD MEASURED