


R 43 E

A Portion of Section 36

KT3 - Kingston Town Unit No. 3, Doc #72706  
KT - Kingston Town

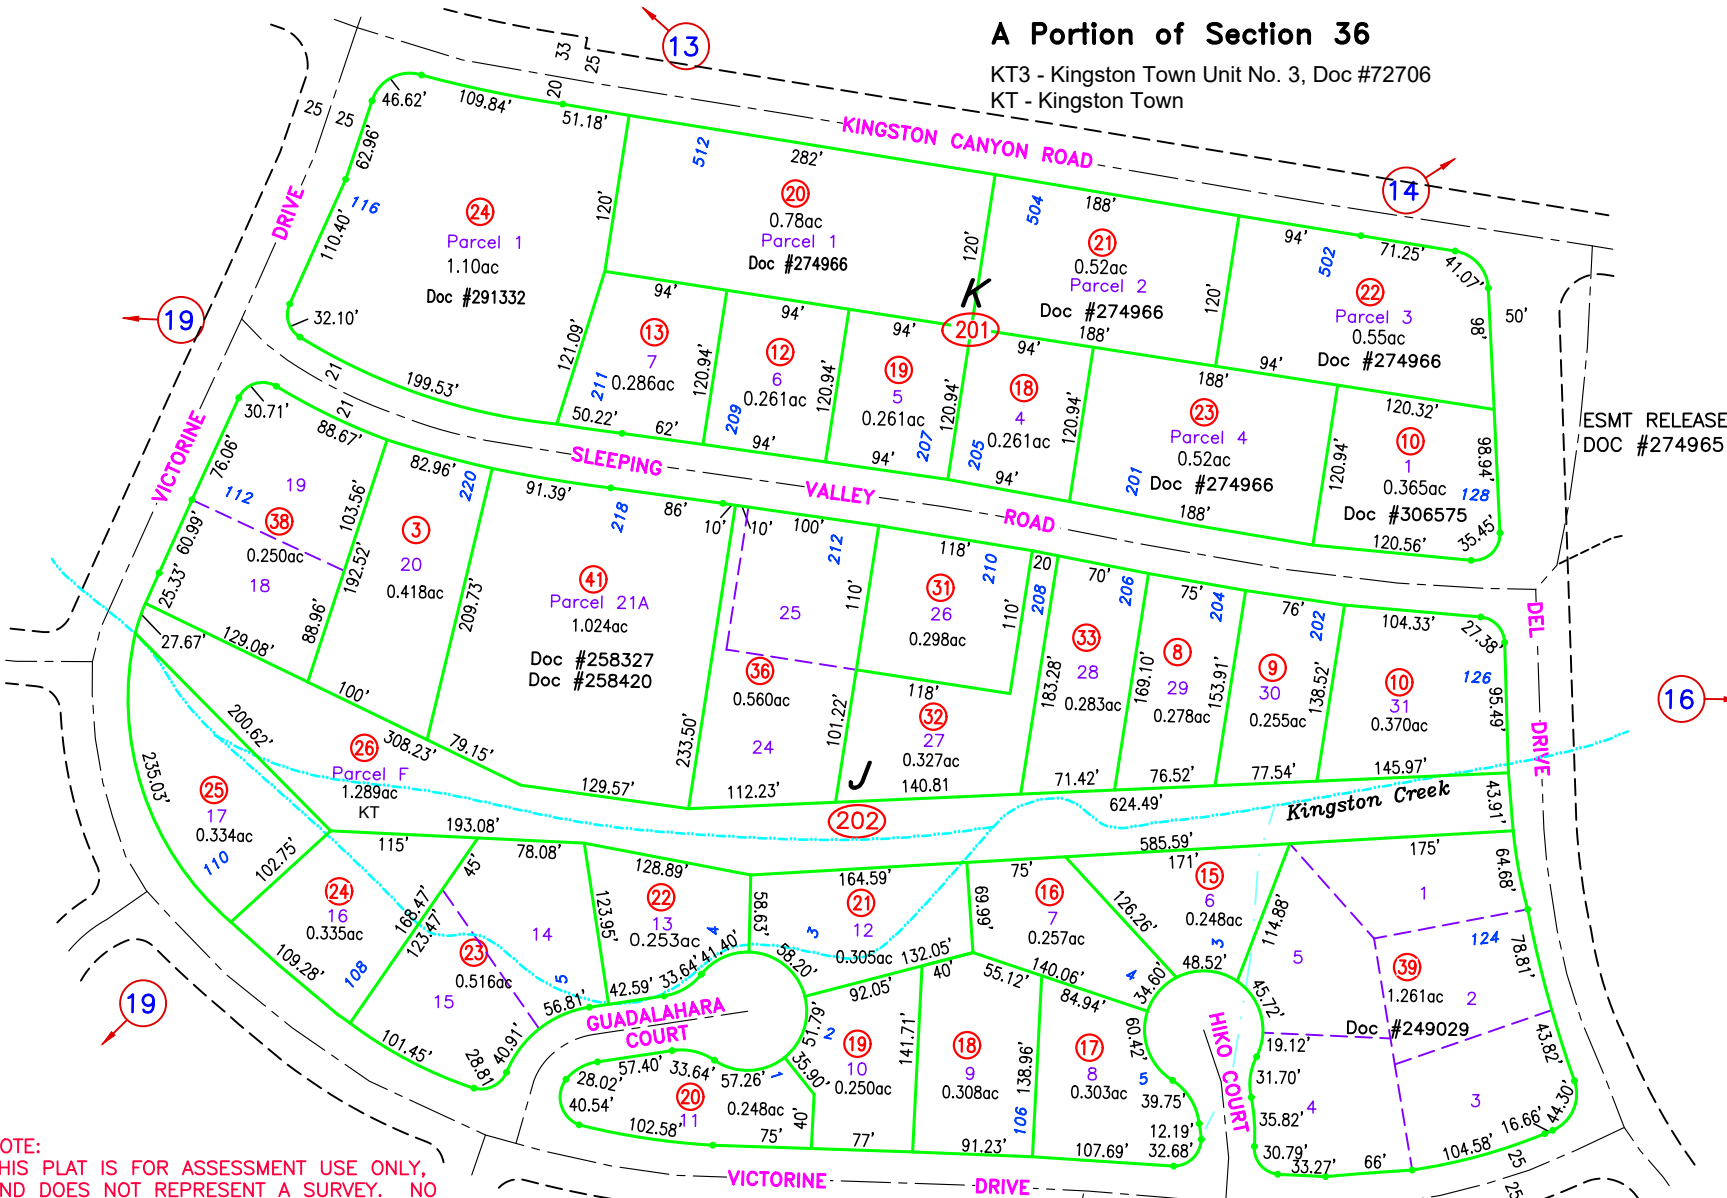

ESMT RELEASE  
DOC #274965

T 16 N

NOTE:  
THIS PLAT IS FOR ASSESSMENT USE ONLY,  
AND DOES NOT REPRESENT A SURVEY. NO  
LIABILITY IS ASSUMED AS TO THE ACCURACY  
OF THE DATA DELINEATED HEREON. USE OF  
THIS PLAT FOR OTHER THAN ASSESSMENT  
PURPOSES IS FORBIDDEN UNLESS APPROVED  
BY THE DEPARTMENT OF TAXATION, DIVISION  
OF ASSESSMENT STANDARDS.

KINGSTON NOTE:  
THE SECTION CORNERS SHOWN ON THE VARIOUS TOWN  
PLAT MAPS DO NOT EXACTLY COINCIDE WITH THE BLM  
SECTION CORNERS. (PLAT) INDICATES A PLATTED CORNER  
AND (BLM) INDICATES A BLM CORNER AS OBTAINED  
FROM THE CURRENT PUBLIC LANDBASE

GROSS ACREAGE IS SHOWN.  
(N) INDICATES NET ACREAGE  
(M) INDICATES CAD MEASURED



REVIEWED 08/28/23 NJW  
RECORD OF SURVEY, 003-201-10, DOC #306575, 12/1/22 NJW  
RELABELED KMA TO KT, DOC #273324, 04/14/22, NJW

Kingston  
LANDER COUNTY