


R 43 E

A Portion of Section 36


KT3 - Kingston Town Unit No. 3, Doc #72706
KT - Kingston Town




REGULATORY FLOODWAY, STREAM CHANNEL AND FLOODPLAIN TO BE KEPT FREE OF ENCROACHMENT

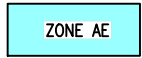

BASE FLOOD ELEVATIONS DETERMINED
1% ANNUAL CHANCE OF FLOOD HAZARD,
100 YEAR FLOOD

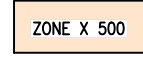

0.2% ANNUAL CHANCE OF FLOOD HAZARD,
500 YEAR FLOOD

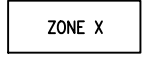

AREAS OUTSIDE THE 500 YEAR FLOOD

ESMT RELEASE
DOC #274965

T 16 N




6214 FEET

BASE FLOOD ELEVATION

FLOOD ZONE DATA SOURCE:
FEMA NATIONAL FLOOD HAZARD MAP
<https://msc.fema.gov>

FLOOD INSURANCE RATE MAP
PANELS 32015C3080G
DATE: 11/20/2013

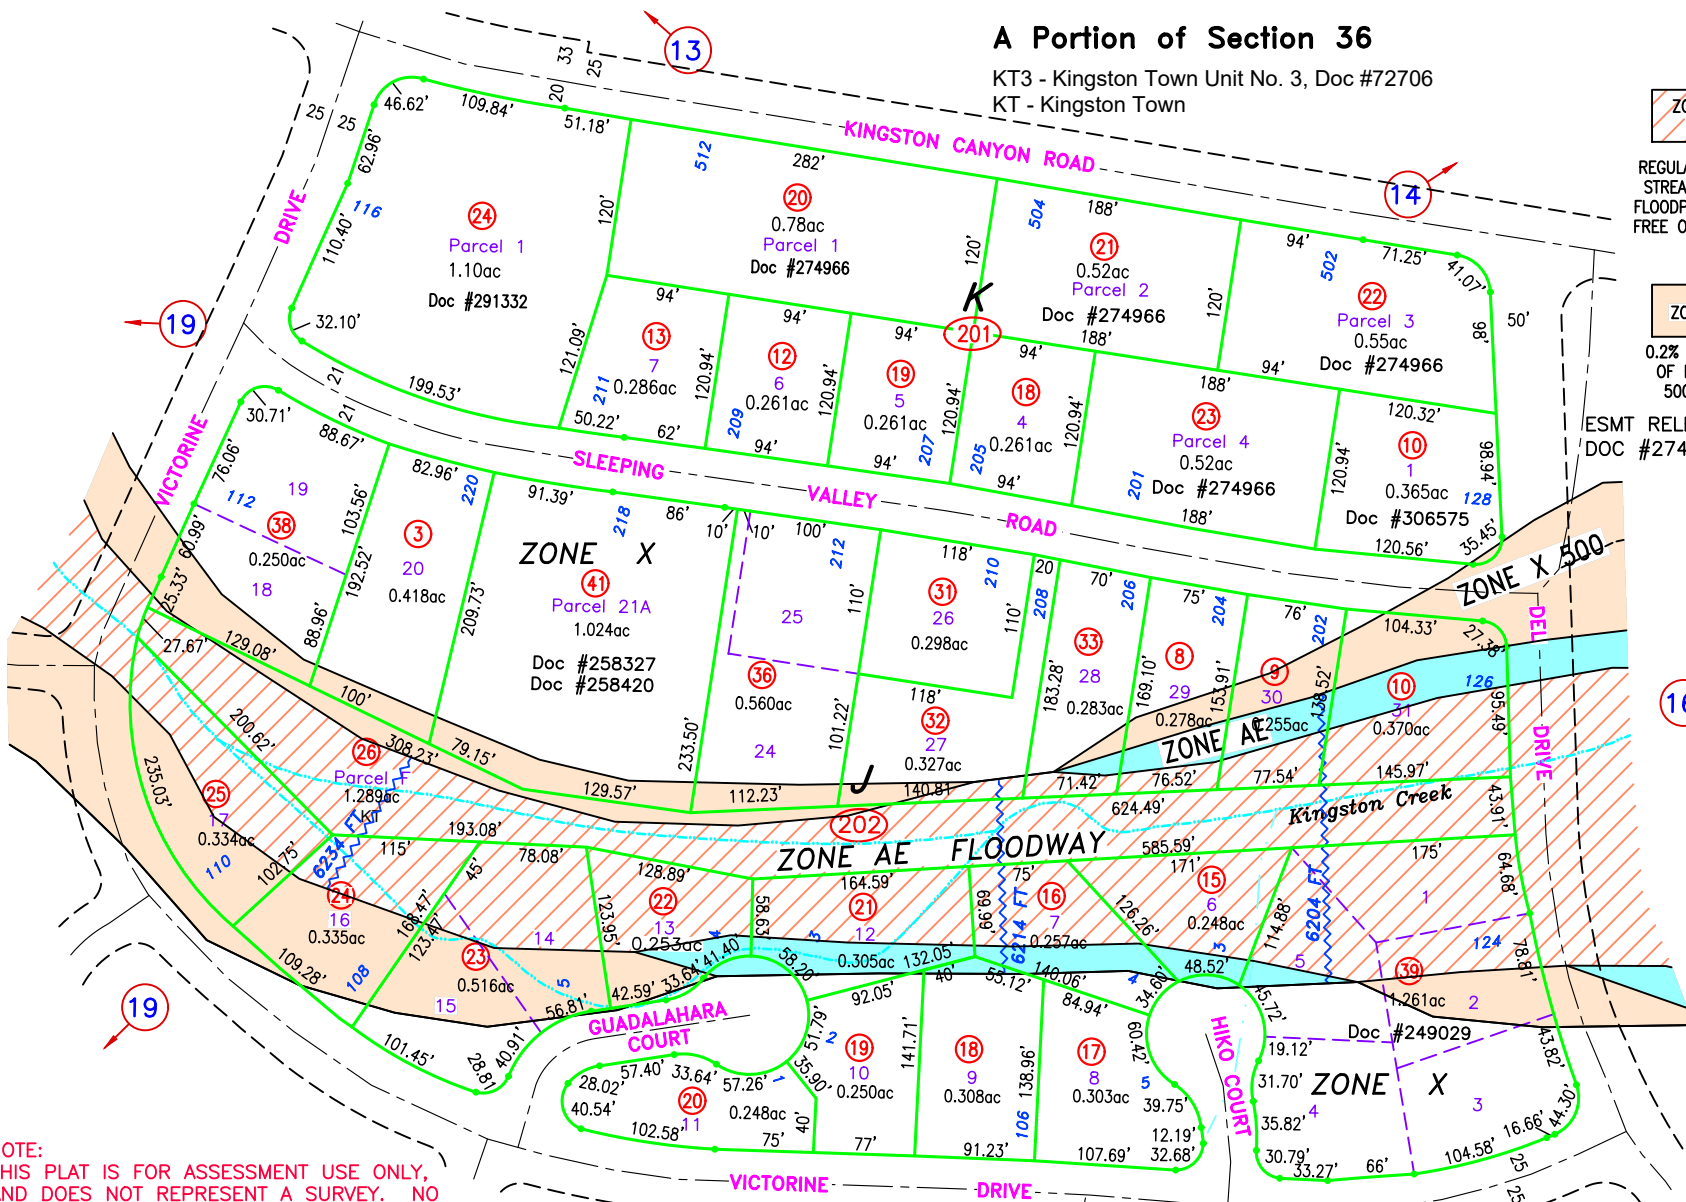

NOTE:
THIS PLAT IS FOR ASSESSMENT USE ONLY,
AND DOES NOT REPRESENT A SURVEY. NO
LIABILITY IS ASSUMED AS TO THE ACCURACY
OF THE DATA DELINEATED HEREON. USE OF
THIS PLAT FOR OTHER THAN ASSESSMENT
PURPOSES IS FORBIDDEN UNLESS APPROVED
BY THE DEPARTMENT OF TAXATION, DIVISION
OF ASSESSMENT STANDARDS.

KINGSTON NOTE:
THE SECTION CORNERS SHOWN ON THE VARIOUS TOWN
PLAT MAPS DO NOT EXACTLY COINCIDE WITH THE BLM
SECTION CORNERS. (PLAT) INDICATES A PLATTED CORNER
AND (BLM) INDICATES A BLM CORNER AS OBTAINED
FROM THE CURRENT PUBLIC LANDBASE

GROSS ACREAGE IS SHOWN.
(N) INDICATES NET ACREAGE
(M) INDICATES CAD MEASURED