


KINGSTON NOTE:
THE SECTION CORNERS
SHOWN ON THE VARIOUS
TOWN PLAT MAPS DO NOT
EXACTLY COINCIDE WITH
THE BLM SECTION
CORNERS. (PLAT)
INDICATES A PLATTED
CORNER AND (BLM)
INDICATES A BLM CORNER
AS OBTAINED FROM THE
CURRENT PUBLIC
LANDBASE

GROSS ACREAGE IS SHOWN.
(N) INDICATES NET ACREAGE
(M) INDICATES CAD MEASURED

NOTE:
THIS PLAT IS FOR
ASSESSMENT USE ONLY,
AND DOES NOT REPRESENT
A SURVEY. NO LIABILITY
IS ASSUMED AS TO THE
ACCURACY OF THE DATA
DELINEATED HEREON. USE
OF THIS PLAT FOR OTHER
THAN ASSESSMENT
PURPOSES IS FORBIDDEN
UNLESS APPROVED BY THE
DEPARTMENT OF TAXATION,
DIVISION OF ASSESSMENT
STANDARDS.

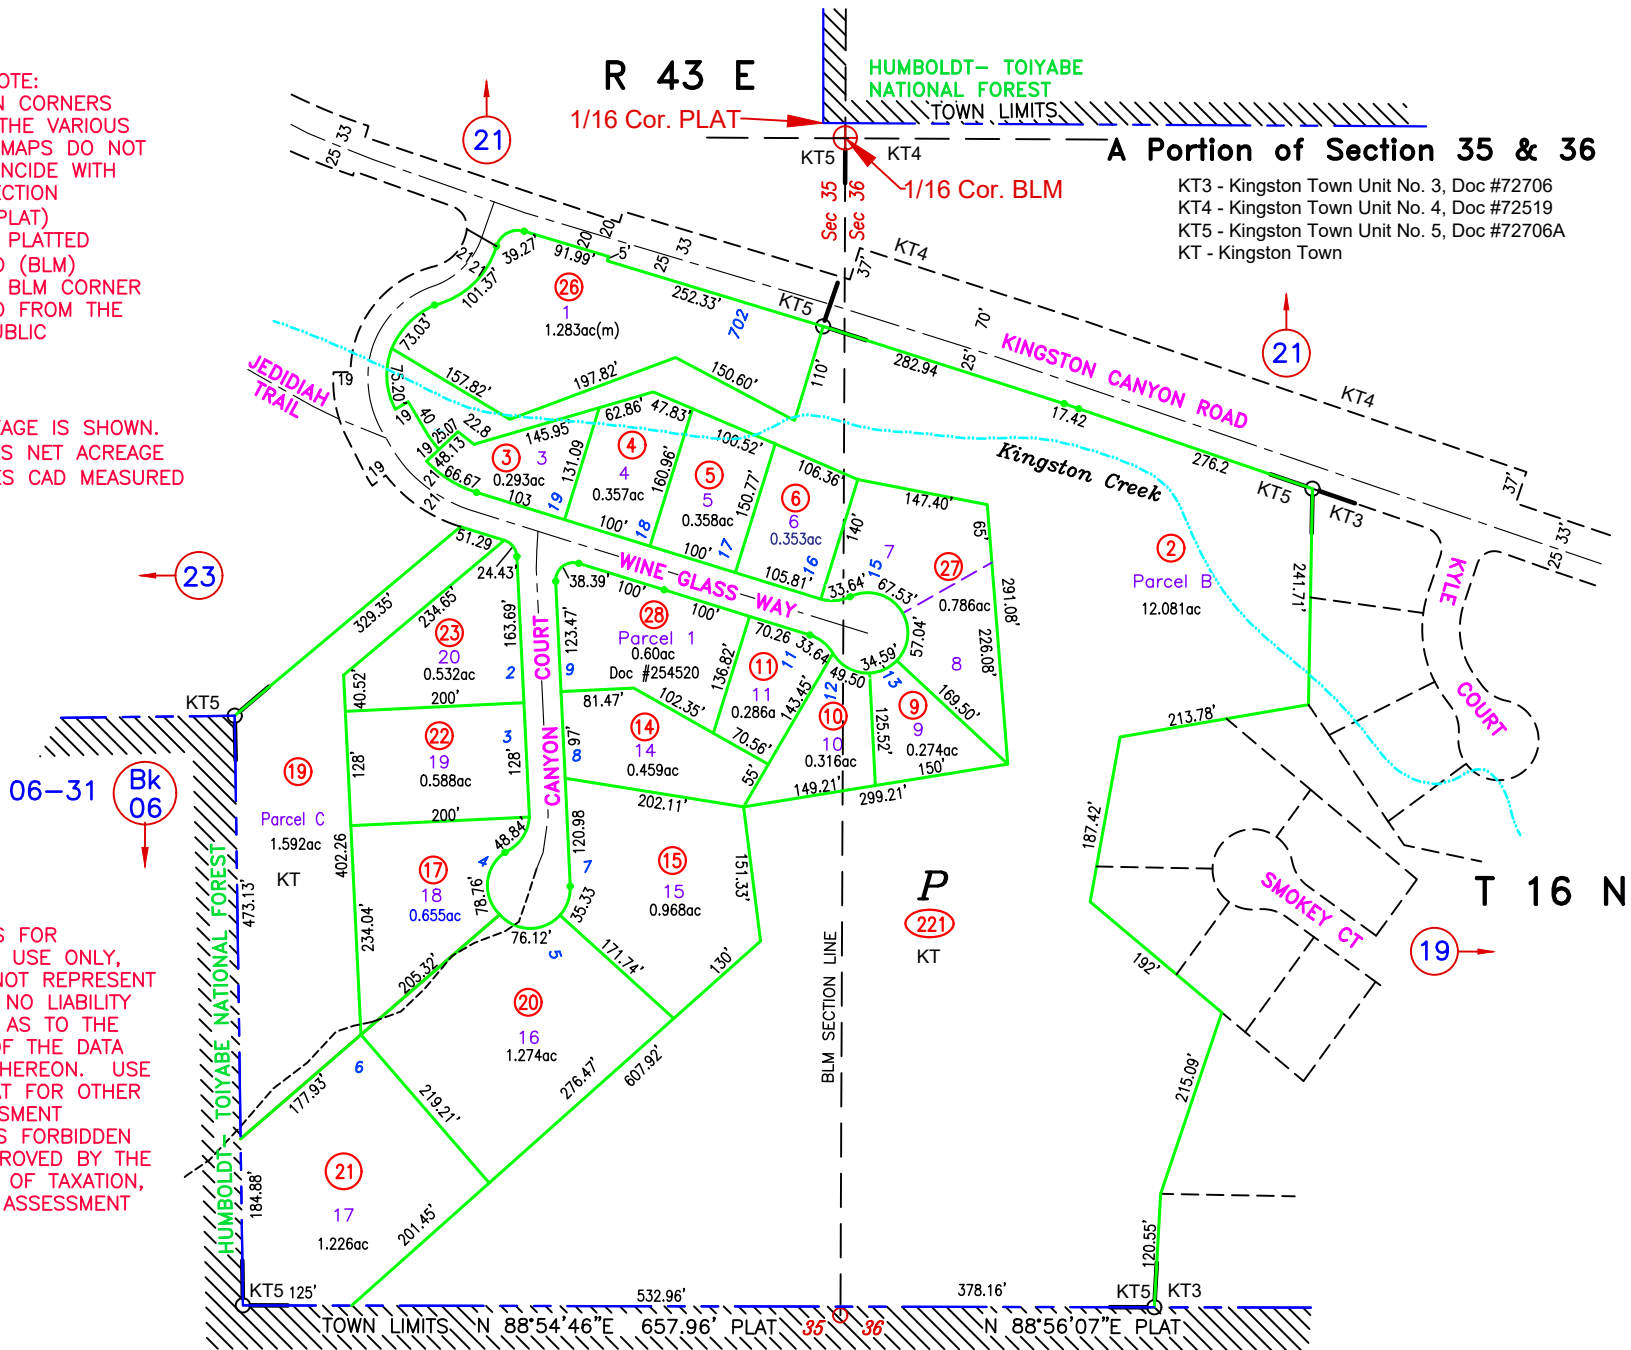

A Portion of Section 35 & 36

KT3 - Kingston Town Unit No. 3, Doc #72706
 KT4 - Kingston Town Unit No. 4, Doc #72519
 KT5 - Kingston Town Unit No. 5, Doc #72706A
 KT - Kingston Town