


08

R 47 E

R 48 E

(Break in numbering) Hilltop Address Grid  
7300 N Austin Address Grid

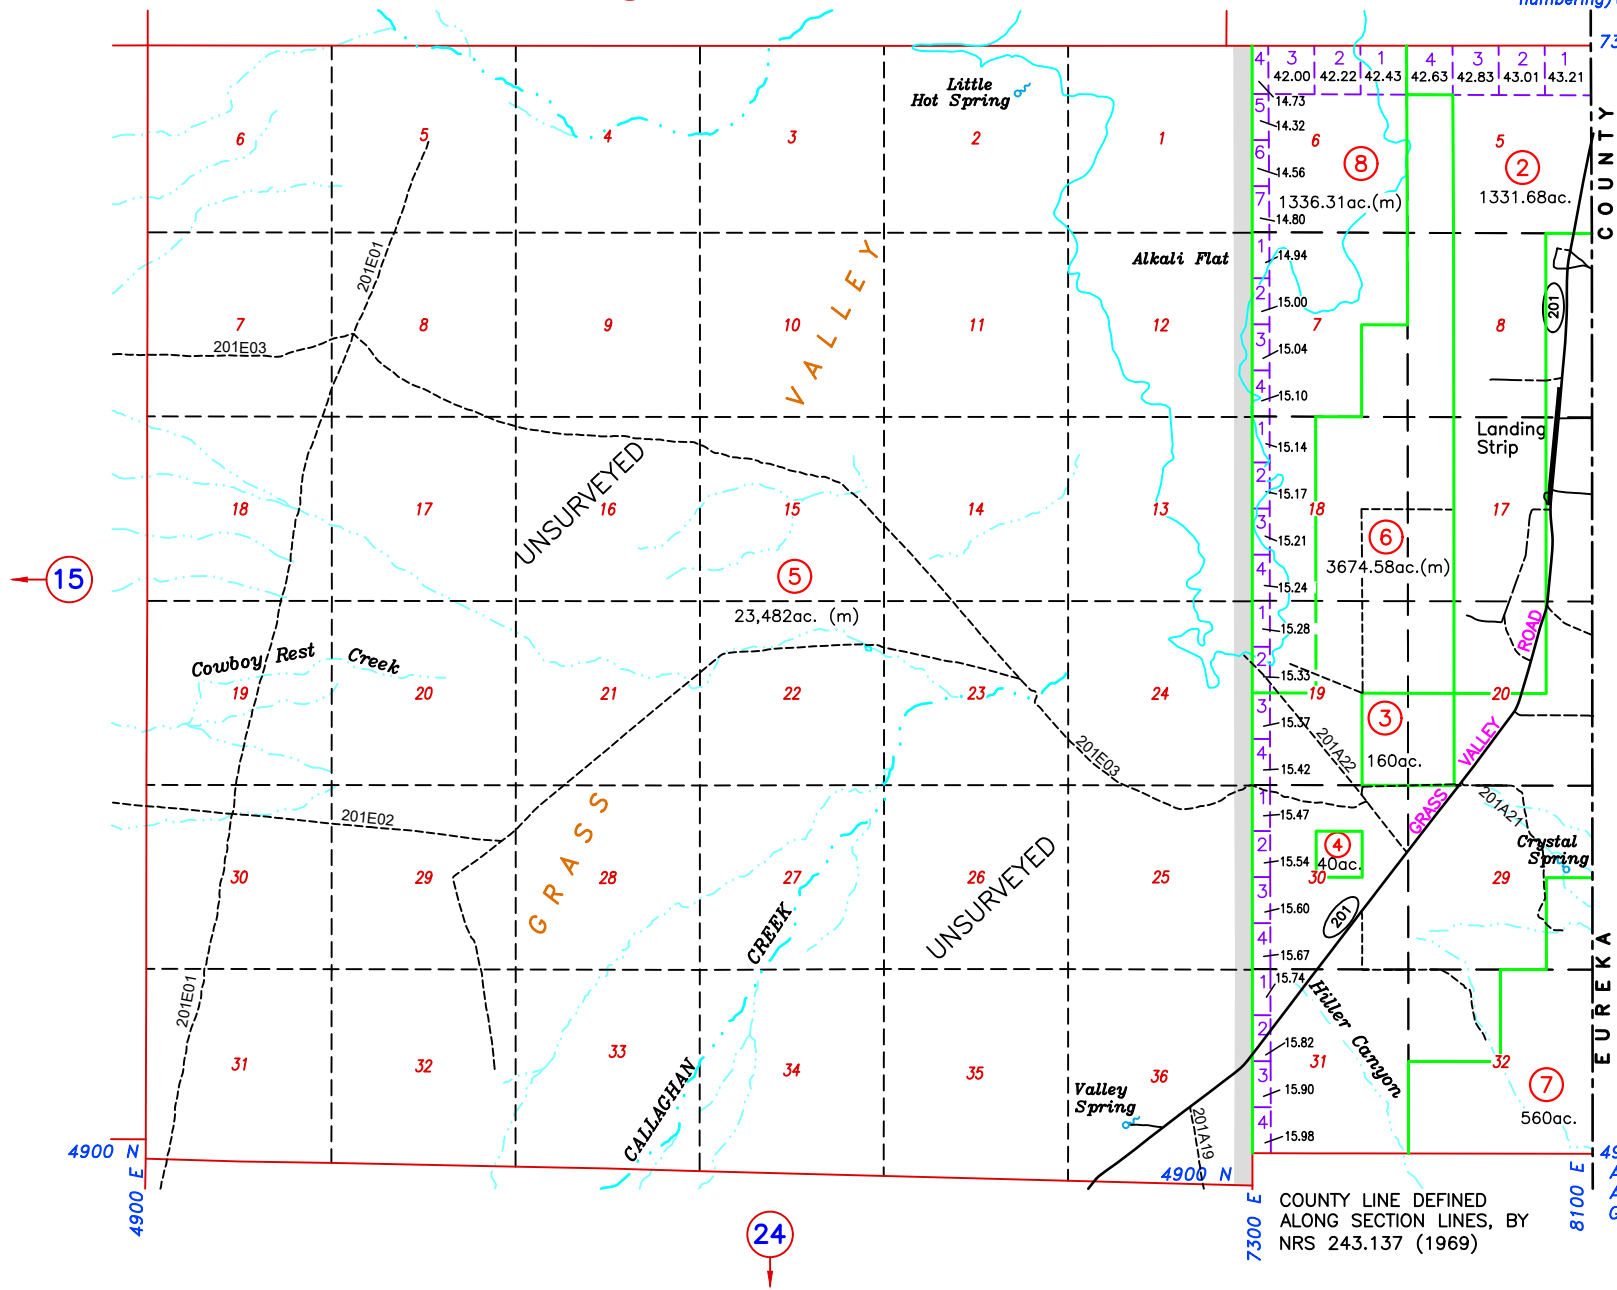

COUNTY

EUREKA


WATER RIGHTS DEED, DOC #291901, 05-160-02

GROSS ACREAGE IS SHOWN.  
(N) INDICATES NET ACREAGE  
(M) INDICATES CAD MEASURED  
(UE) UTILITY EASEMENT

T 23 N

NOTE:  
THIS PLAT IS FOR ASSESSMENT USE ONLY, AND DOES NOT REPRESENT A SURVEY. NO LIABILITY IS ASSUMED AS TO THE ACCURACY OF THE DATA DELINEATED HEREON. USE OF THIS PLAT FOR OTHER THAN ASSESSMENT PURPOSES IS FORBIDDEN UNLESS APPROVED BY THE DEPARTMENT OF TAXATION, DIVISION OF ASSESSMENT STANDARDS.

COUNTY LINE DEFINED ALONG SECTION LINES, BY NRS 243.137 (1969)

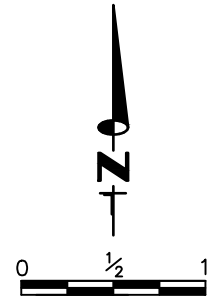

miles  
M.D.B. & M.

LANDER COUNTY