


R 44 E

Section 19, W 1/2 of Section 20

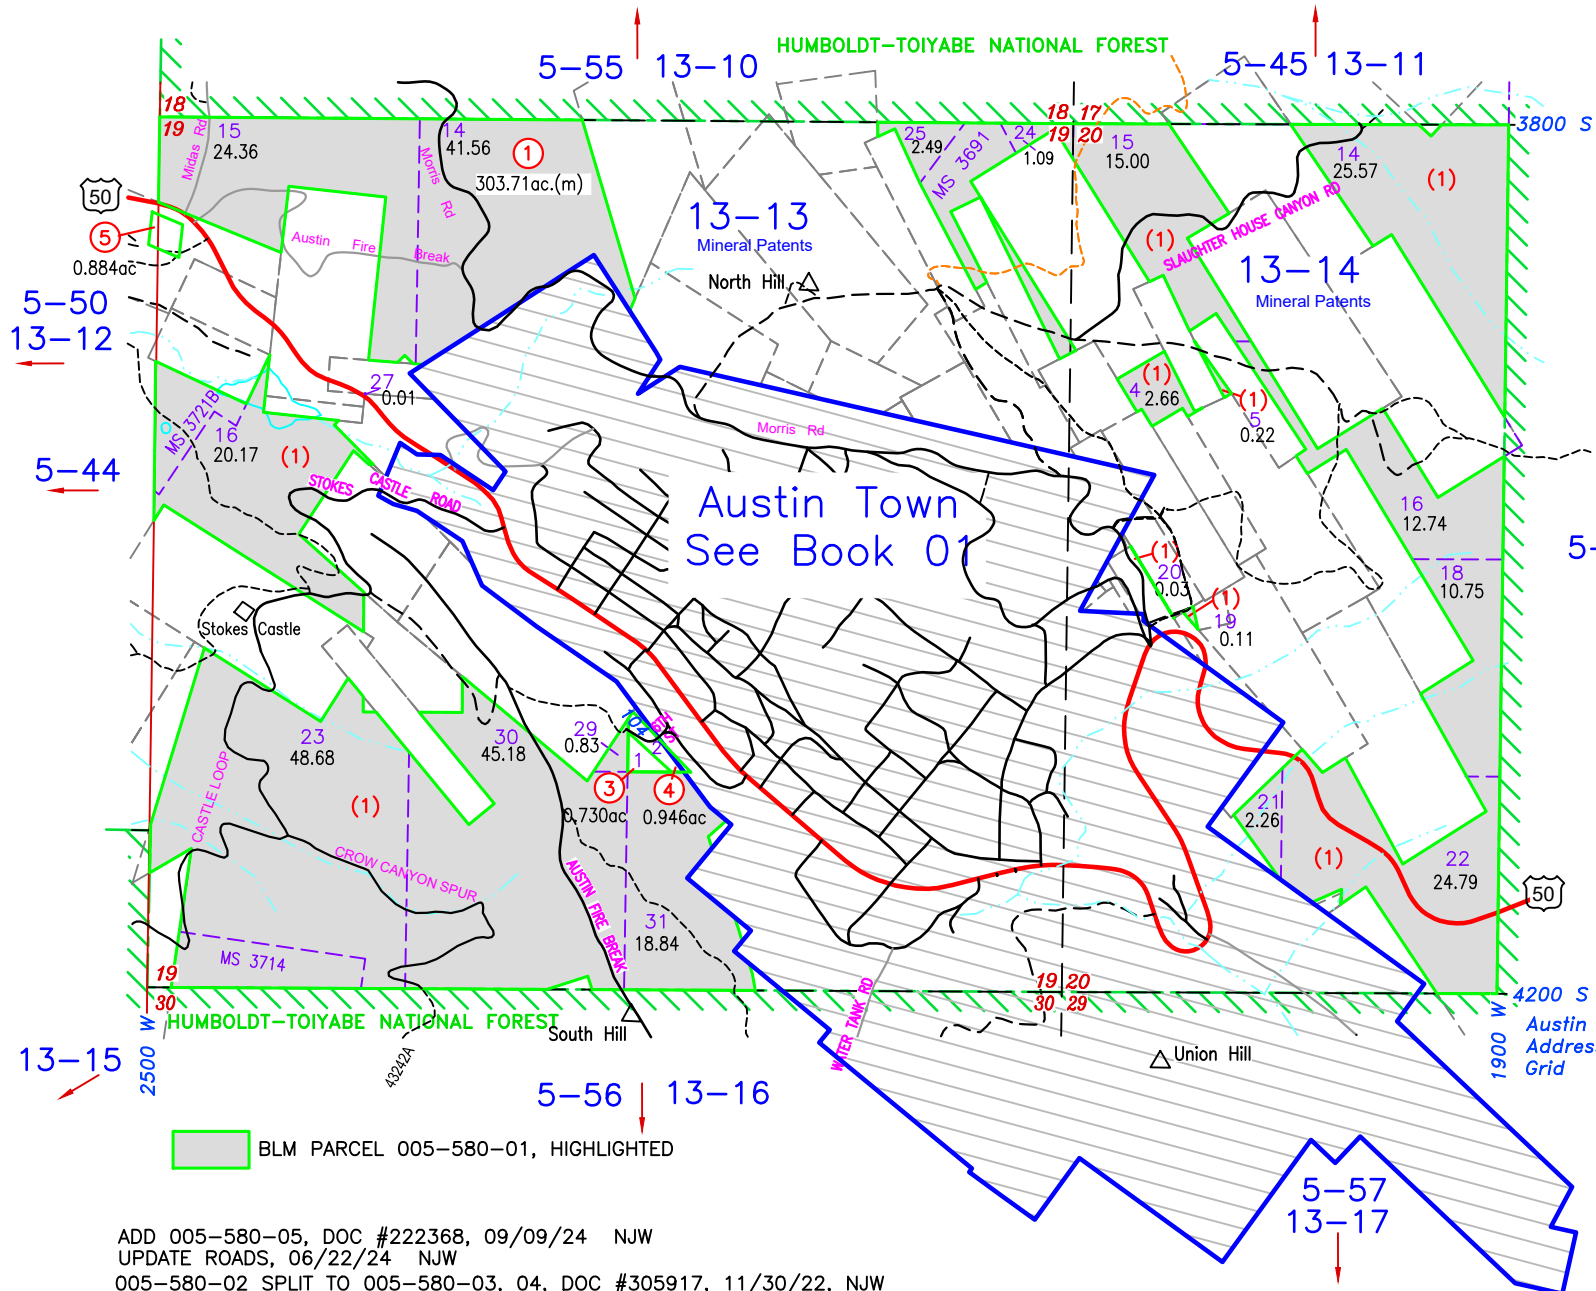

GROSS ACREAGE IS SHOWN.
 (N) INDICATES NET ACREAGE
 (M) INDICATES CAD MEASURED



T 19 N

5-45

SEE BOOK 13, PAGES 13 AND 14, FOR
 PATENTED MINING CLAIMS

NOTE:
 THIS PLAT IS FOR ASSESSMENT USE
 ONLY, AND DOES NOT REPRESENT A
 SURVEY. NO LIABILITY IS ASSUMED AS
 TO THE ACCURACY OF THE DATA
 DELINEATED HEREON. USE OF THIS
 PLAT FOR OTHER THAN ASSESSMENT
 PURPOSES IS FORBIDDEN UNLESS
 APPROVED BY THE DEPARTMENT OF
 TAXATION, DIVISION OF ASSESSMENT
 STANDARDS.

Detail:

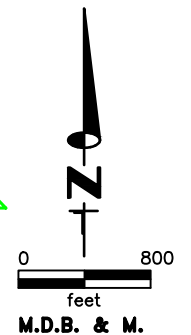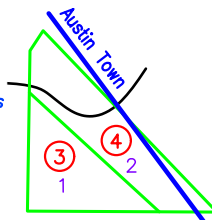

LANDER COUNTY