


05-45 R 44 E

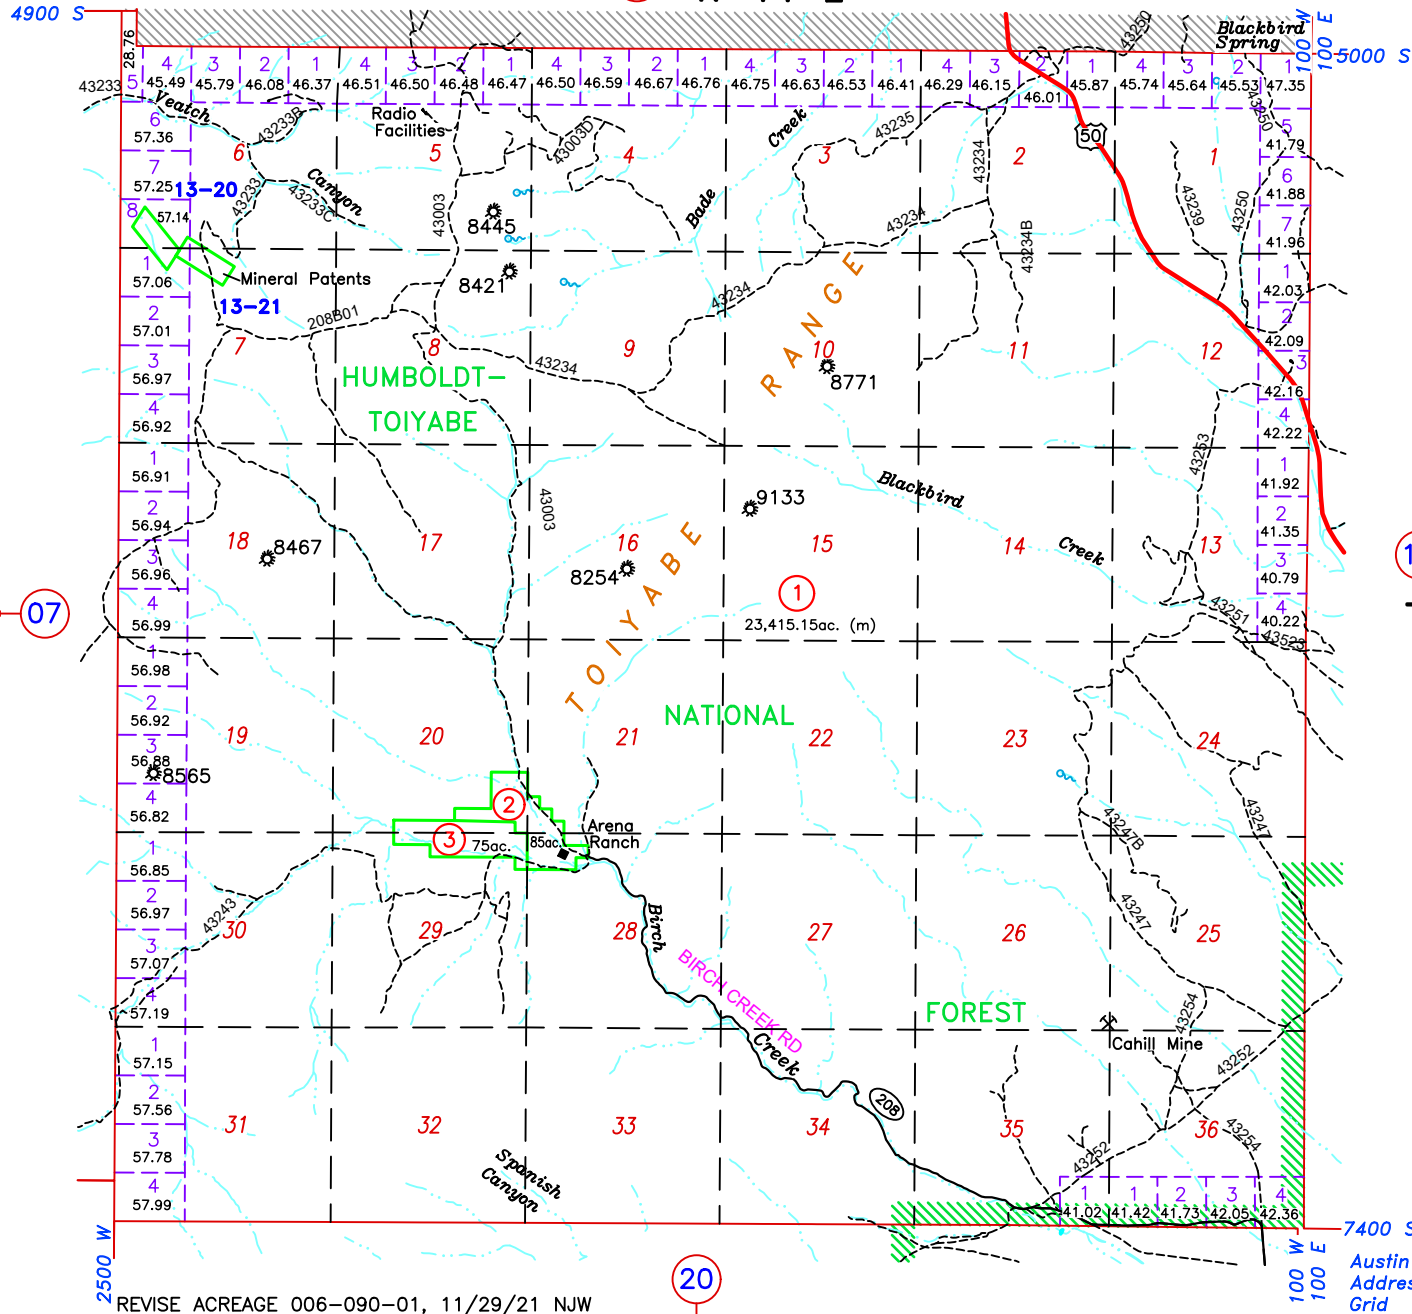


GROSS ACREAGE IS SHOWN.
 NET ACREAGE LABELED (NET) OR (N)
 (M) INDICATES CAD MEASURED

10
 T 18 N

SEE BOOK 13 FOR PATENTED MINING CLAIMS

NOTE:
 THIS PLAT IS FOR ASSESSMENT USE ONLY,
 AND DOES NOT REPRESENT A SURVEY. NO
 LIABILITY IS ASSUMED AS TO THE ACCURACY
 OF THE DATA DELINEATED HEREON. USE OF
 THIS PLAT FOR OTHER THAN ASSESSMENT
 PURPOSES IS FORBIDDEN UNLESS APPROVED
 BY THE DEPARTMENT OF TAXATION, DIVISION
 OF ASSESSMENT STANDARDS.

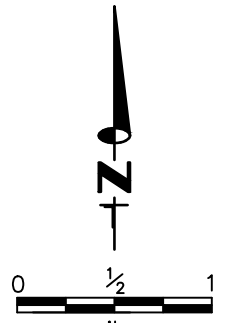

LANDER COUNTY

REVISE ACREAGE 006-090-01, 11/29/21 NJW
 UPDATE LANDBASE AND ROADS, 07/13/20 NJW

20

07

7400 S
 Austin
 Address
 Grid