
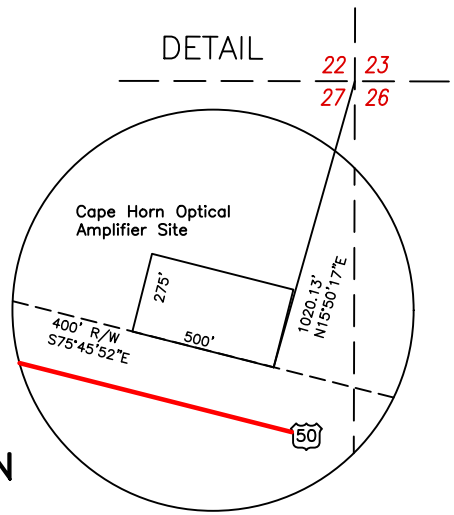
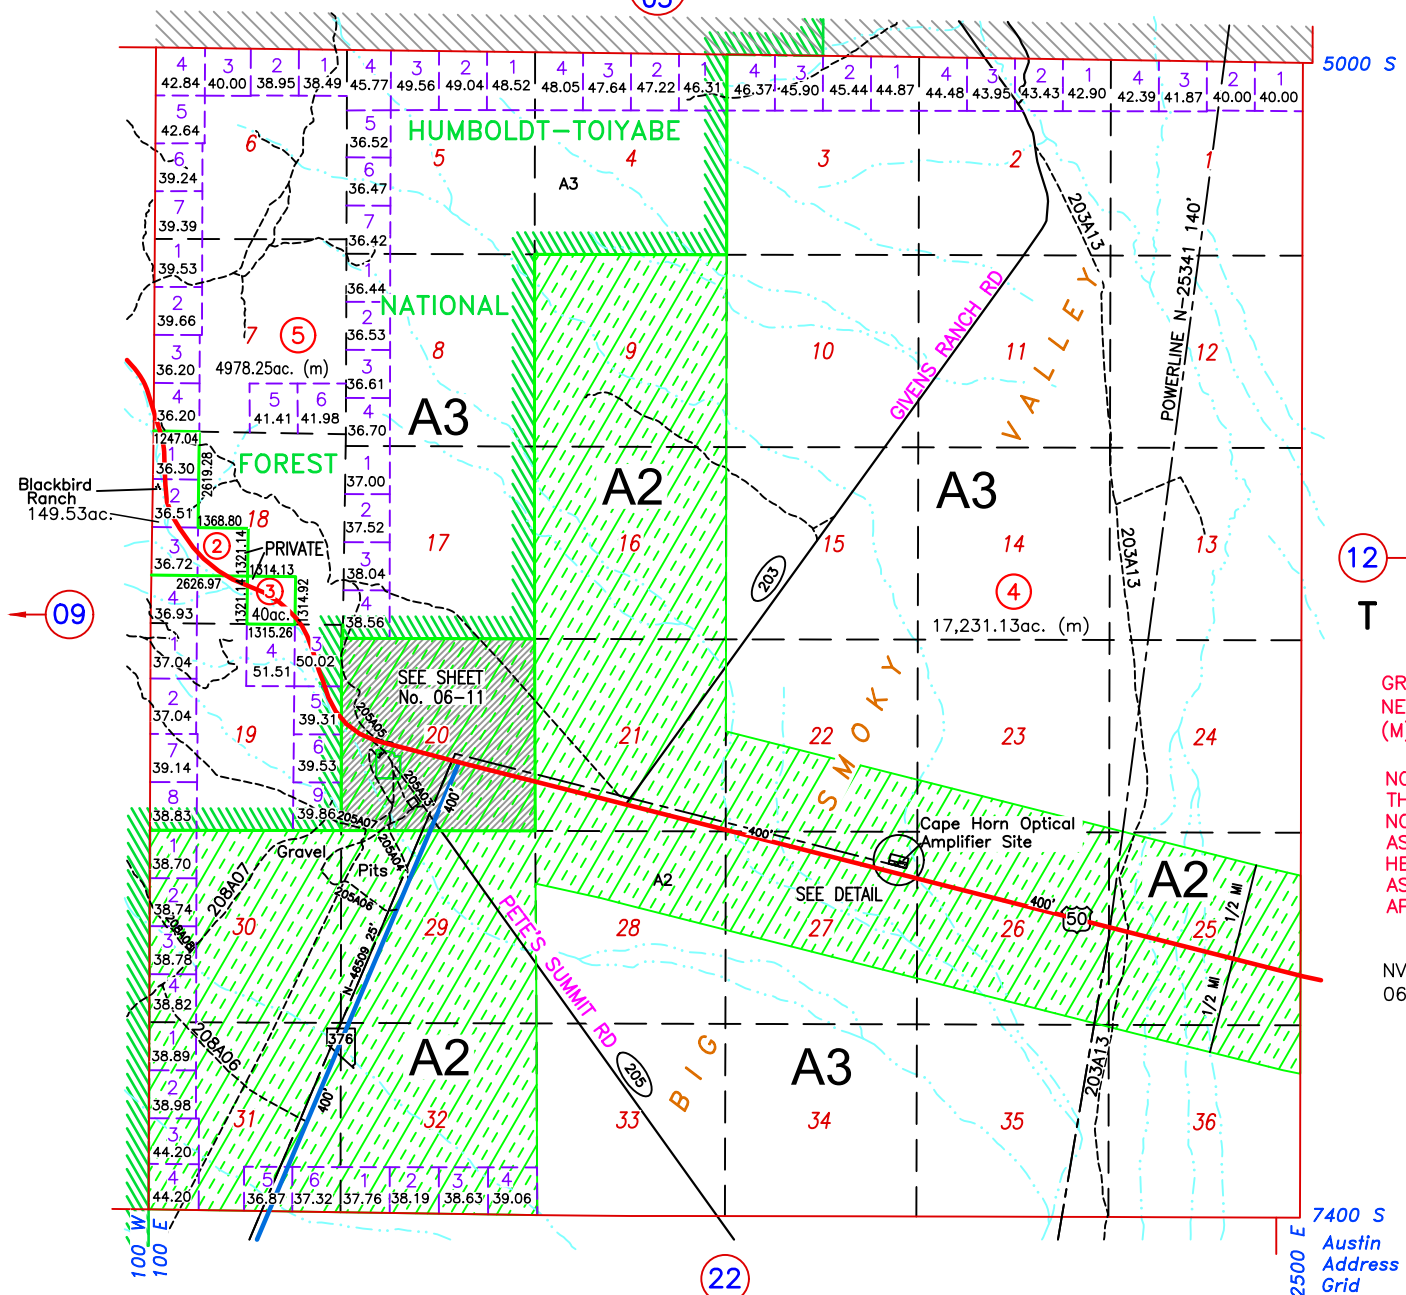



Bk 05 R 45 E

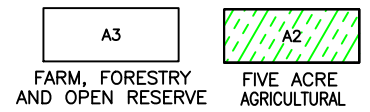

GROSS ACREAGE IS SHOWN.
 NET ACREAGE LABELED (NET) OR (N)
 (M) INDICATES CAD MEASURED

NOTE:
 THIS PLAT IS FOR ASSESSMENT USE ONLY, AND DOES NOT REPRESENT A SURVEY. NO LIABILITY IS ASSUMED AS TO THE ACCURACY OF THE DATA DELINEATED HEREON. USE OF THIS PLAT FOR OTHER THAN ASSESSMENT PURPOSES IS FORBIDDEN UNLESS APPROVED BY THE DEPT. OF TAXATION.

NV ENERGY 25', N-46509,
 06-100-04, DOC #281058

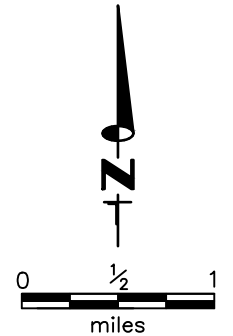

REVISE ACREAGE 006-100-04, 05, 11/29/21 NJW
 UPDATE ROADS 07/20/20 NJW
 06-100-02, 03, RECORD OF SURVEY DOC #284456, PRIVATE LAND