


R 45 E Section 34

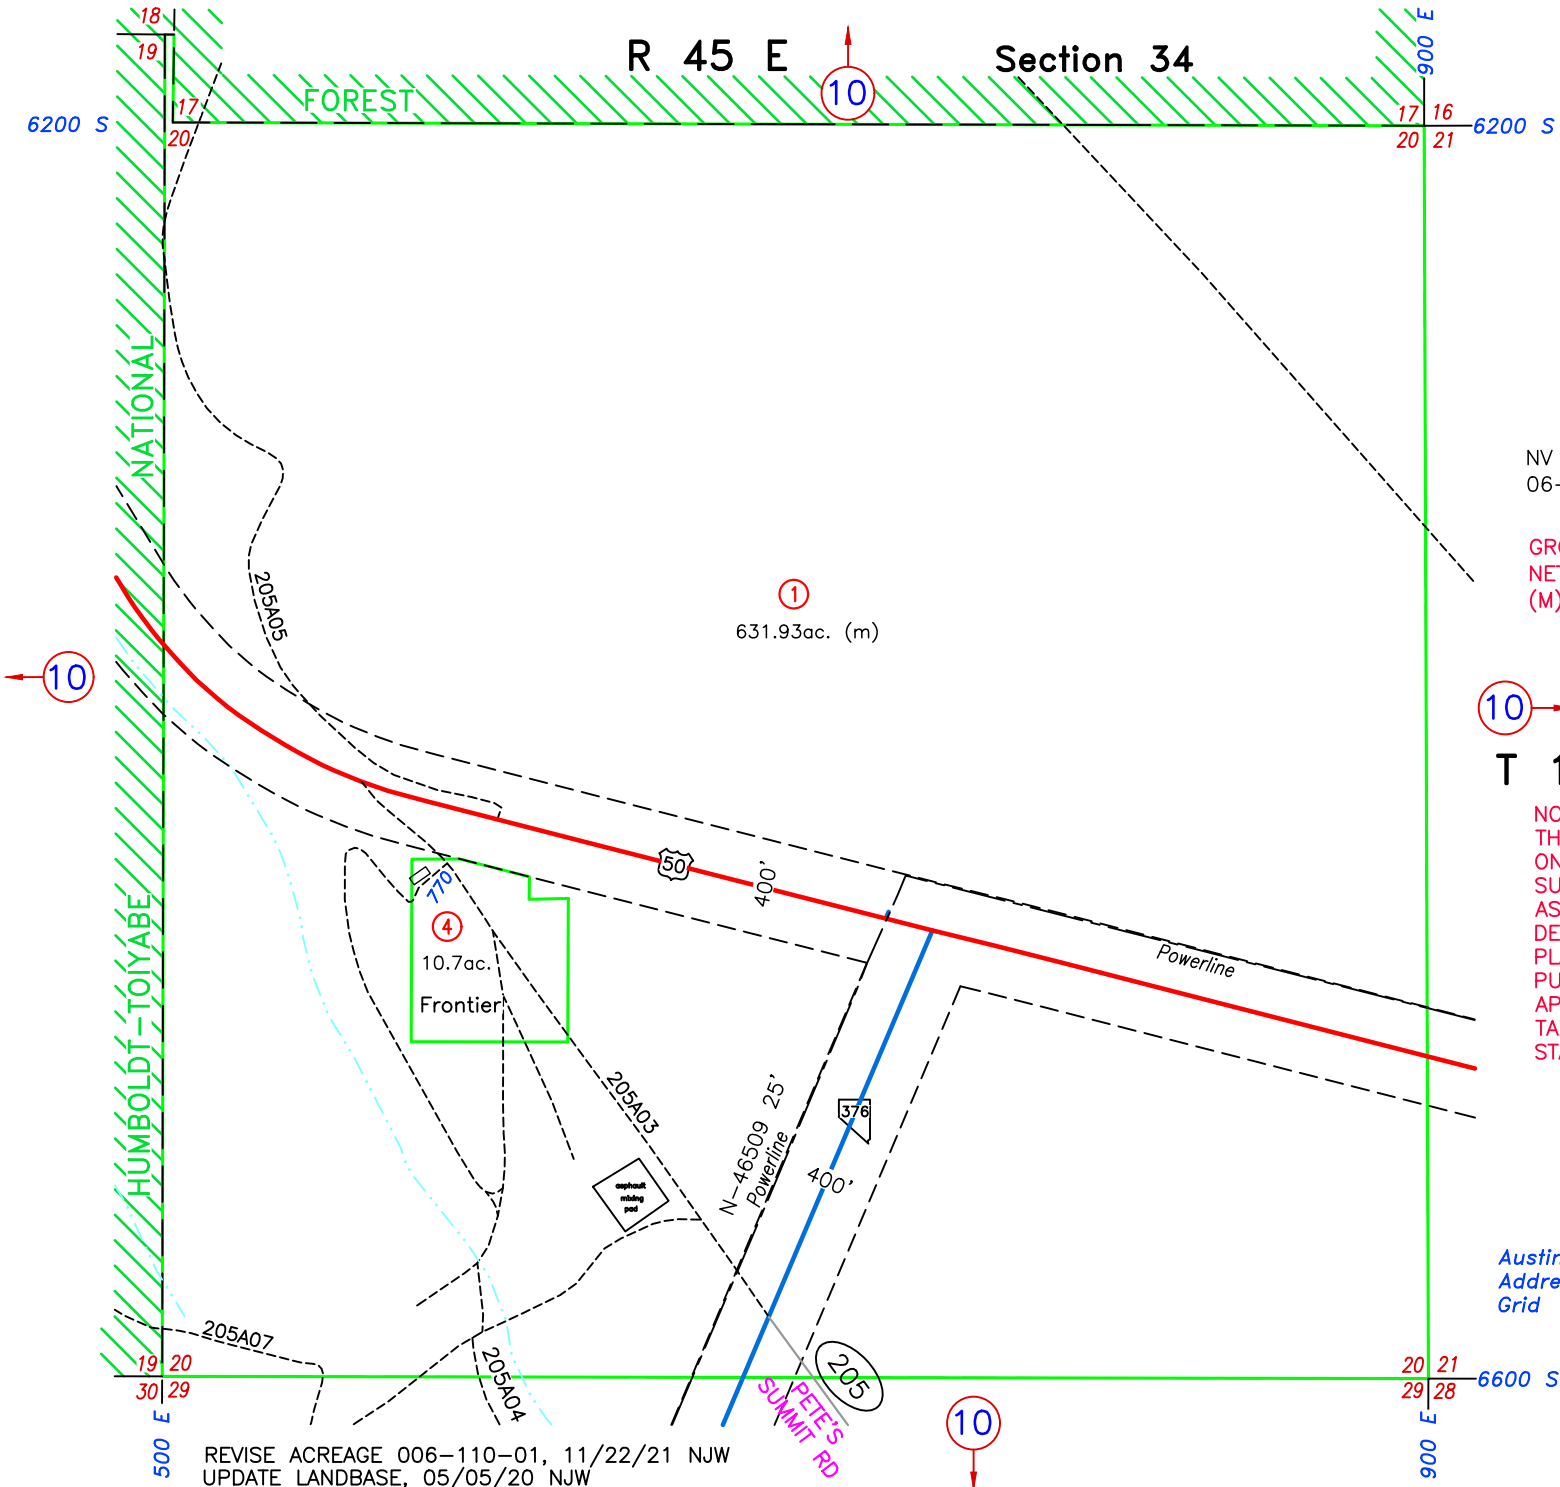


NV ENERGY 25', N-46509, 06-100-04, DOC #281058

GROSS ACREAGE IS SHOWN. NET ACREAGE LABELED (NET) OR (N) (M) INDICATES CAD MEASURED

10

T 18 N

NOTE: THIS PLAT IS FOR ASSESSMENT USE ONLY, AND DOES NOT REPRESENT A SURVEY. NO LIABILITY IS ASSUMED AS TO THE ACCURACY OF THE DATA DELINEATED HEREON. USE OF THIS PLAT FOR OTHER THAN ASSESSMENT PURPOSES IS FORBIDDEN UNLESS APPROVED BY THE DEPARTMENT OF TAXATION, DIVISION OF ASSESSMENT STANDARDS.

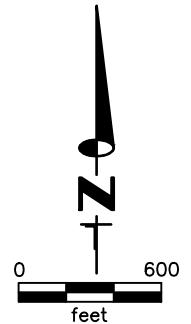

M.D.B. & M.

LANDER COUNTY

REVISE ACREAGE 006-110-01, 11/22/21 NJW
UPDATE LANDBASE, 05/05/20 NJW