

R 45 1/2 E


05-48

Bk 05

R 46 E

T 18 1/2 N


T 18 N

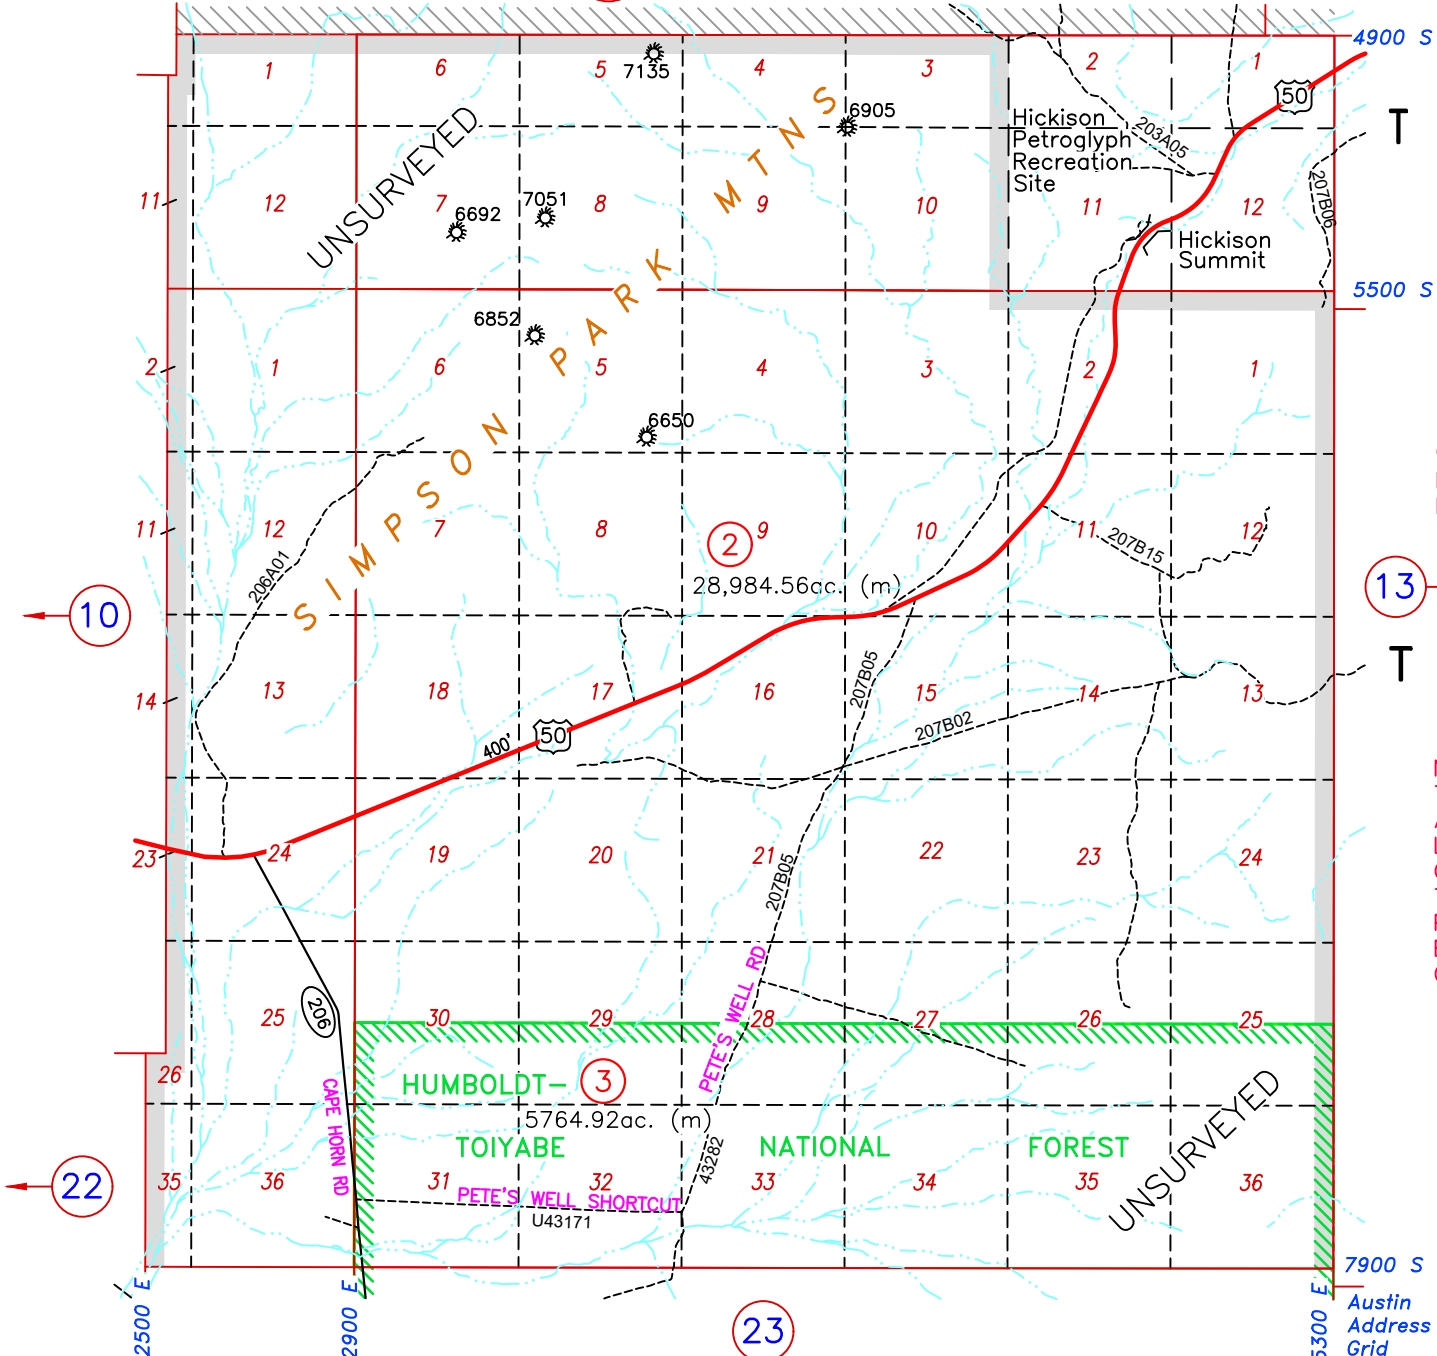

GROSS ACREAGE IS SHOWN.  
 NET ACREAGE LABELED (NET) OR (N) (M)  
 INDICATES CAD MEASURED

NOTE:  
 THIS PLAT IS FOR ASSESSMENT USE ONLY,  
 AND DOES NOT REPRESENT A SURVEY. NO  
 LIABILITY IS ASSUMED AS TO THE ACCURACY  
 OF THE DATA DELINEATED HEREON. USE OF  
 THIS PLAT FOR OTHER THAN ASSESSMENT  
 PURPOSES IS FORBIDDEN UNLESS APPROVED  
 BY THE DEPARTMENT OF TAXATION, DIVISION  
 OF ASSESSMENT STANDARDS.

REVISE ACREAGE 006-120-02, 11/29/21 NJW  
 UPDATE LANDBASE AND ROADS, 12/03/20 NJW

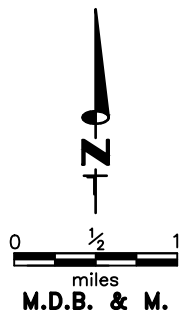

LANDER COUNTY