


R 37 E

R 38 E

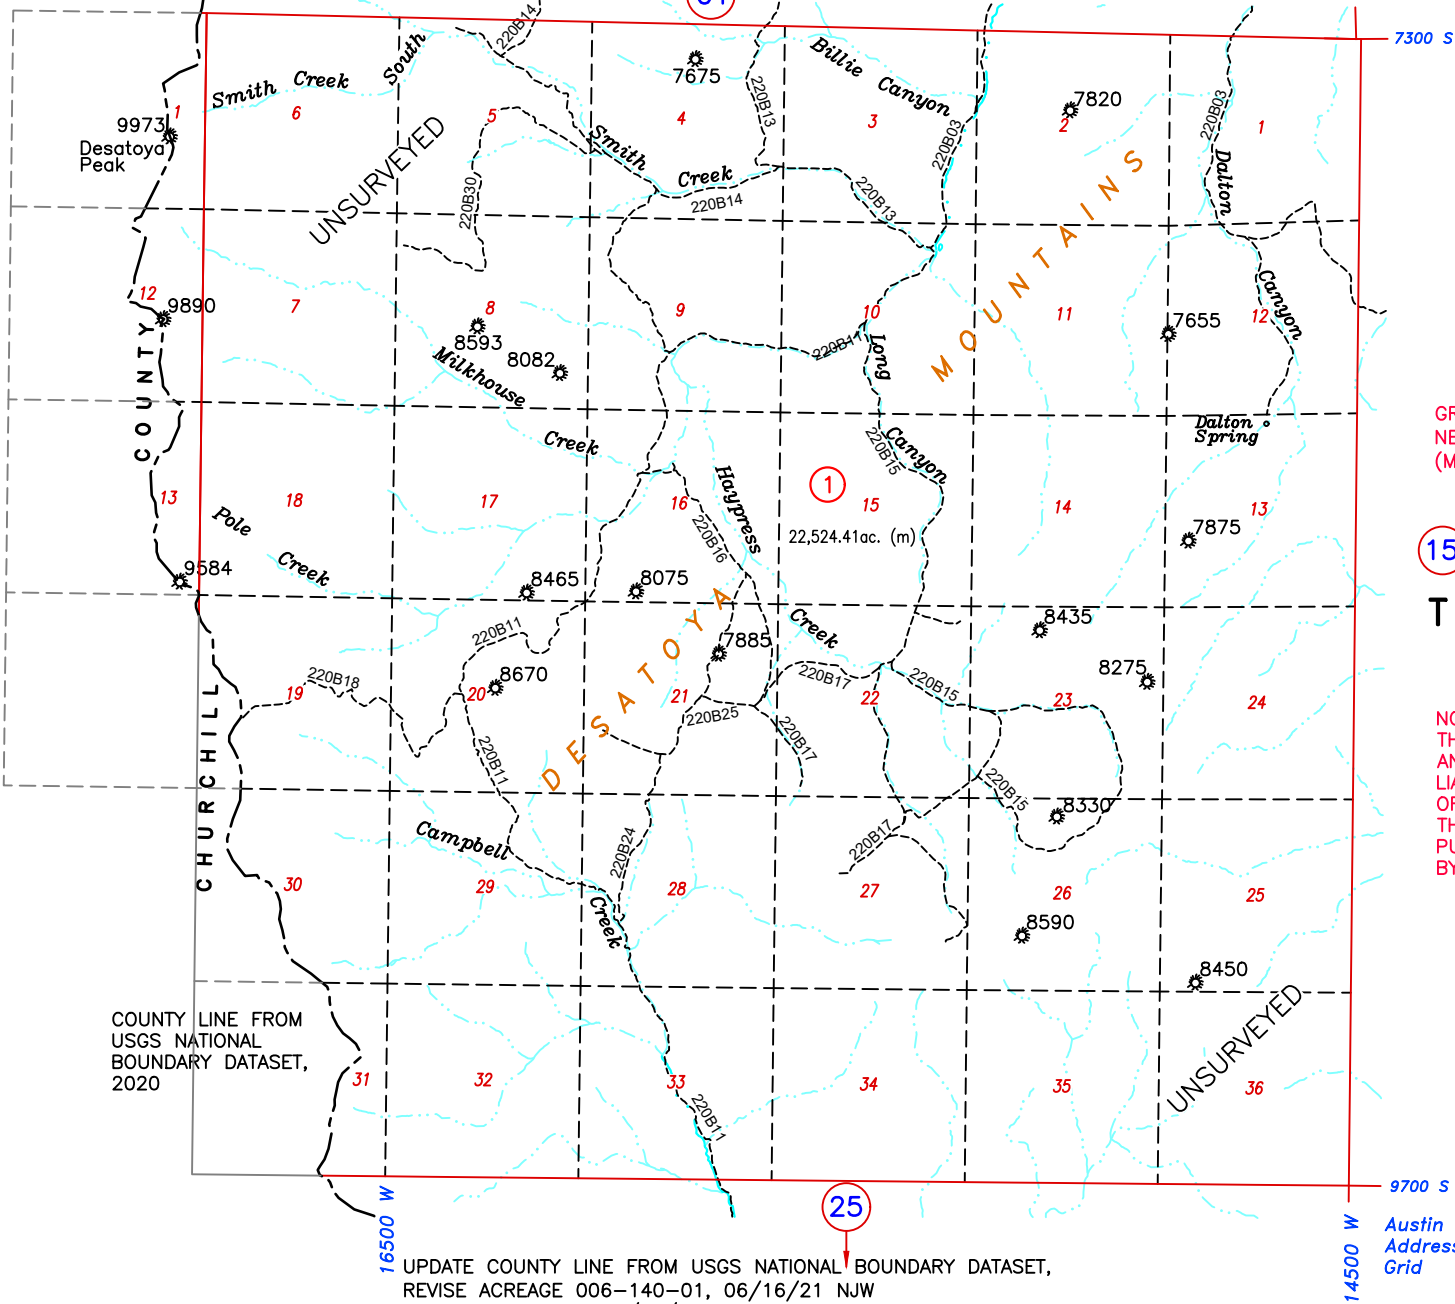

GROSS ACREAGE IS SHOWN.
 NET ACREAGE LABELED (NET) OR (N)
 (M) INDICATES CAD MEASURED


15 →

T 17 N

NOTE:
 THIS PLAT IS FOR ASSESSMENT USE ONLY,
 AND DOES NOT REPRESENT A SURVEY. NO
 LIABILITY IS ASSUMED AS TO THE ACCURACY
 OF THE DATA DELINEATED HEREON. USE OF
 THIS PLAT FOR OTHER THAN ASSESSMENT
 PURPOSES IS FORBIDDEN UNLESS APPROVED
 BY THE DEPT. OF TAXATION.

COUNTY LINE FROM
 USGS NATIONAL
 BOUNDARY DATASET,
 2020

UPDATE COUNTY LINE FROM USGS NATIONAL BOUNDARY DATASET,
 REVISE ACREAGE 006-140-01, 06/16/21 NJW
 UPDATE LANDBASE, 08/02/20 NJW

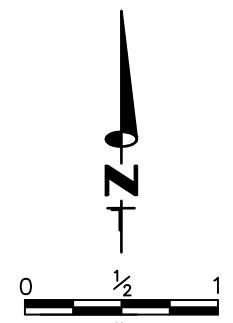

LANDER COUNTY