

R 41 E

10-40


Bk 10

R 42 E

NOTE:
THIS PLAT IS FOR ASSESSMENT USE ONLY, AND DOES NOT REPRESENT A SURVEY. NO LIABILITY IS ASSUMED AS TO THE ACCURACY OF THE DATA DELINEATED HEREON. USE OF THIS PLAT FOR OTHER THAN ASSESSMENT PURPOSES IS FORBIDDEN UNLESS APPROVED BY THE DEPARTMENT OF TAXATION, DIVISION OF ASSESSMENT STANDARDS.

GROSS ACREAGE IS SHOWN.
NET ACREAGE LABELED (NET) OR (N)
(M) INDICATES CAD MEASURED
(UE) UTILITY EASEMENT


COUNTY LINE FROM USGS NATIONAL BOUNDARY DATASET, 2020

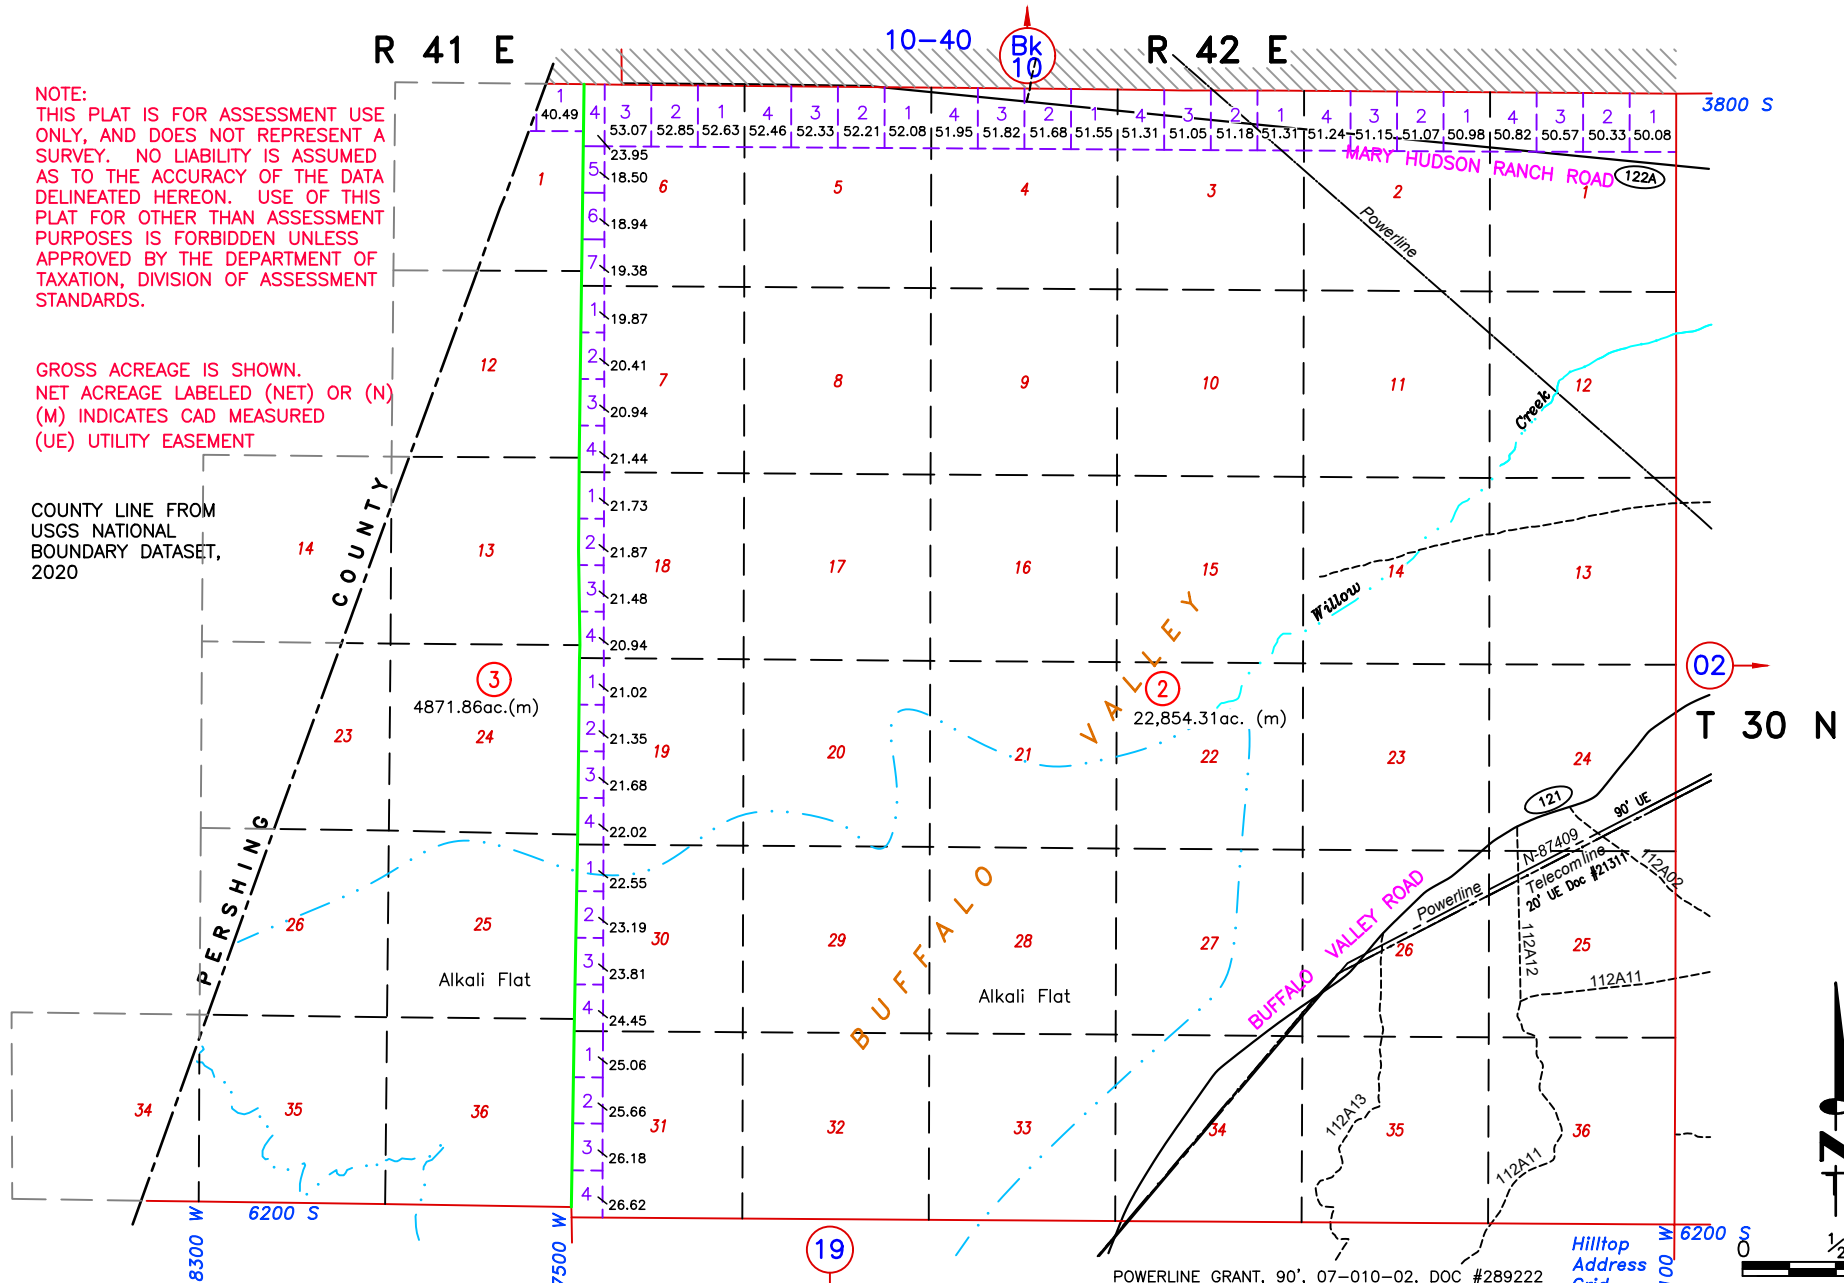

UPDATE COUNTY LINE FROM USGS NATIONAL BOUNDARY DATASET, REVISE ACREAGE 007-010-03, 06/07/21 NJW
UPDATE ROADS, 07/10/20 NJW

POWERLINE GRANT, 90', 07-010-02, DOC #289222

Hilltop Address Grid
M 0015

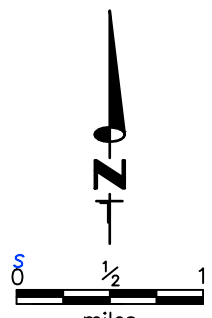

M.D.B. & M.
LANDER COUNTY