



R 46 E

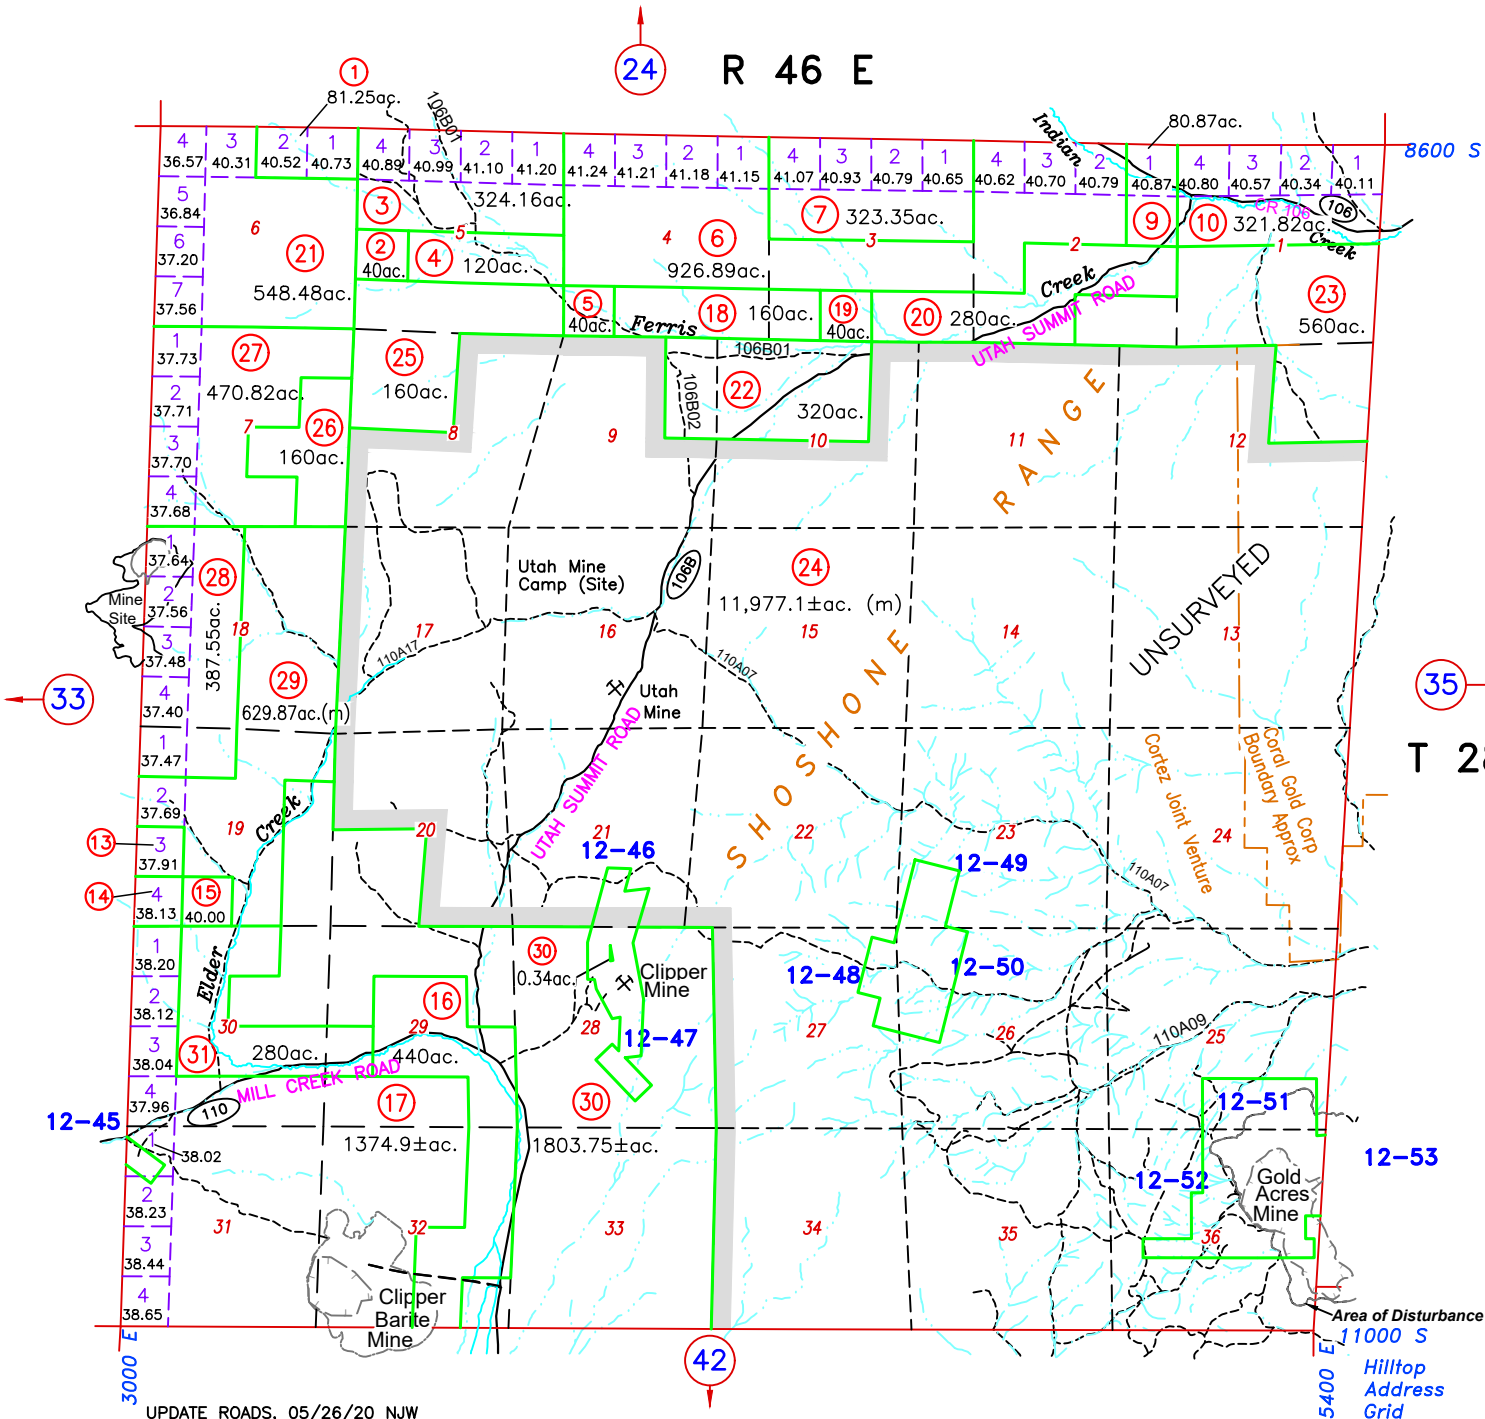

SEE BOOK 12 FOR PATENTED MINING CLAIMS

T 28 N

NOTE:  
 THIS PLAT IS FOR ASSESSMENT USE ONLY,  
 AND DOES NOT REPRESENT A SURVEY. NO  
 LIABILITY IS ASSUMED AS TO THE ACCURACY  
 OF THE DATA DELINEATED HEREON. USE OF  
 THIS PLAT FOR OTHER THAN ASSESSMENT  
 PURPOSES IS FORBIDDEN UNLESS APPROVED  
 BY THE DEPARTMENT OF TAXATION, DIVISION  
 OF ASSESSMENT STANDARDS.

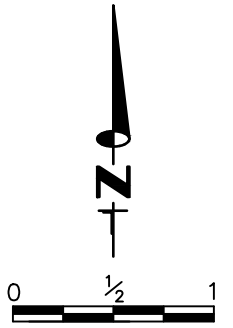

miles  
 M.D.B. & M.  
**LANDER COUNTY**

UPDATE ROADS, 05/26/20 NJW  
 ACREAGE ADJUSTED FOR 07-340-17, 24, 25, 30, TO MATCH UPDATED LANDBASE 6/30/18 NJW