


39 R 43 E

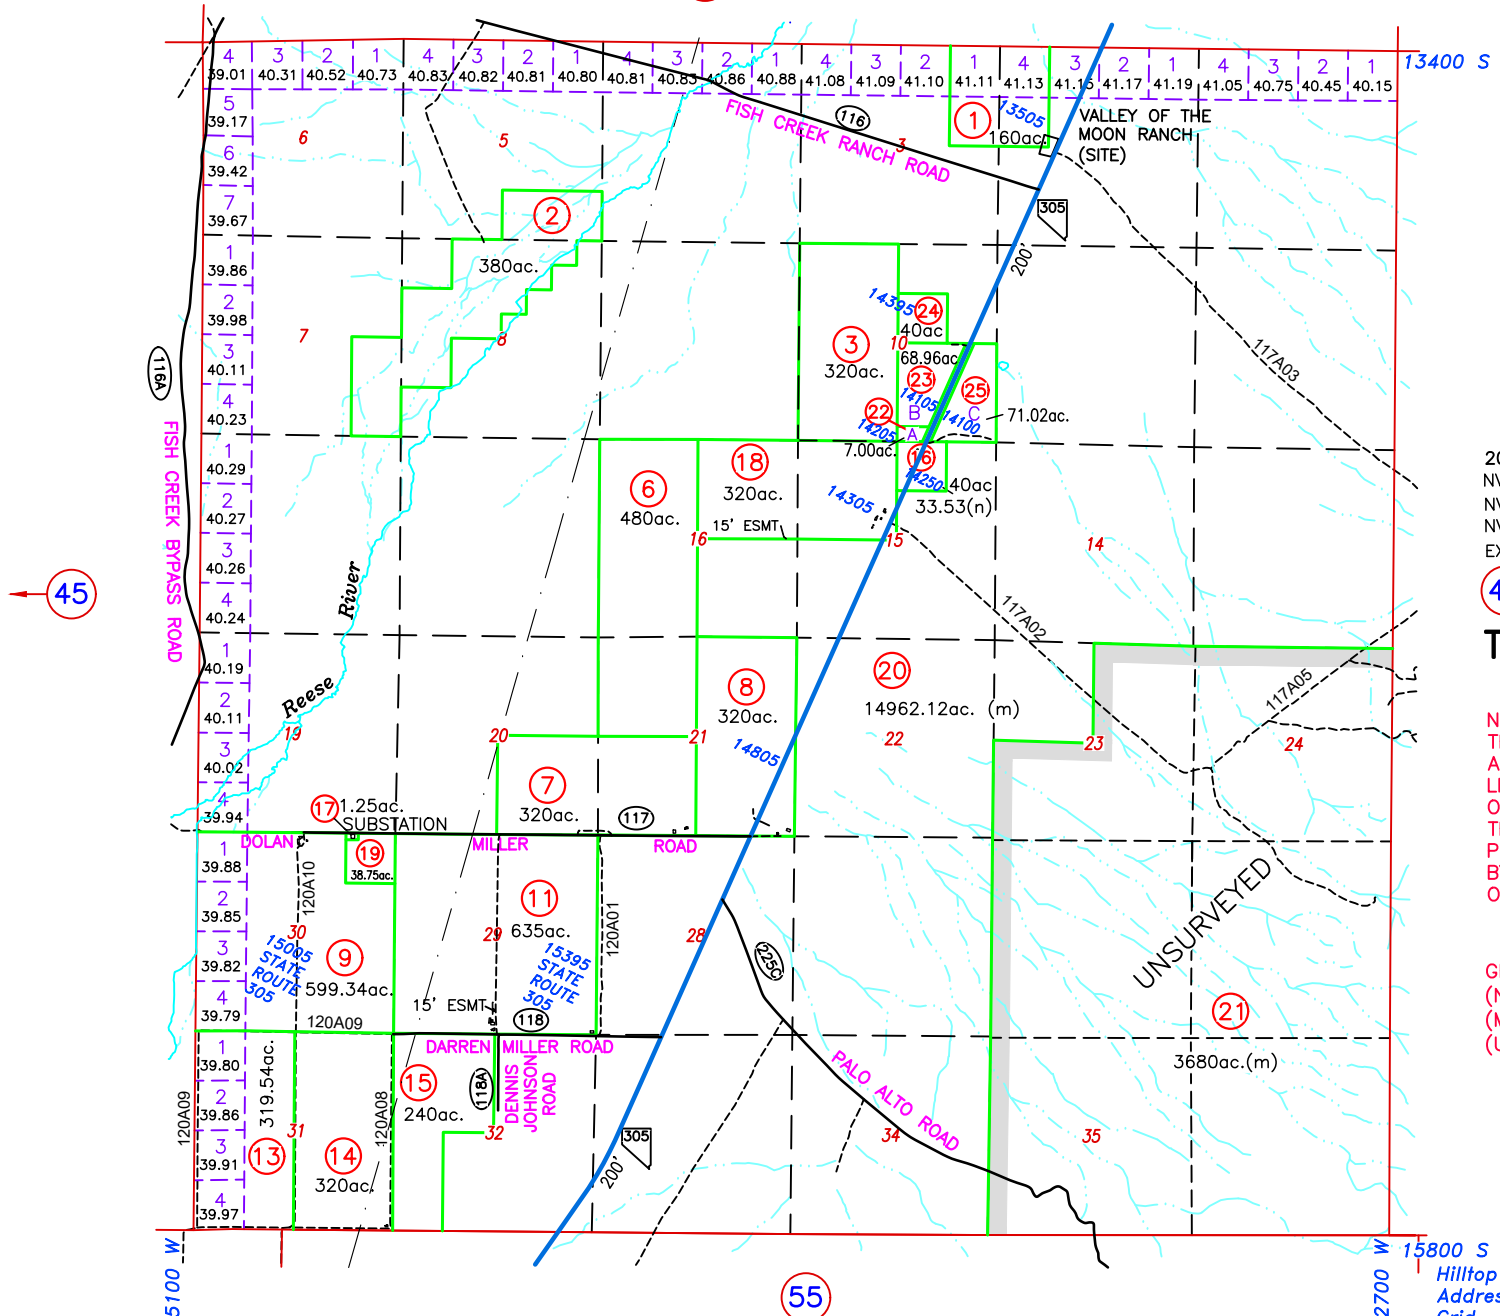


200' HWY ROW, DOC #120351
 NV ENERGY ESMT, 07-460-13, DOC #279905
 NV ENERGY 15' ESMT, 07-460-18, DOC #270882
 NV ENERGY 15' ESMT, 07-460-11, DOC #273428
 EXISTING POWERLINE GRANT #085414, SEC 16

47

T 26 N

NOTE:
 THIS PLAT IS FOR ASSESSMENT USE ONLY,
 AND DOES NOT REPRESENT A SURVEY. NO
 LIABILITY IS ASSUMED AS TO THE ACCURACY
 OF THE DATA DELINEATED HEREON. USE OF
 THIS PLAT FOR OTHER THAN ASSESSMENT
 PURPOSES IS FORBIDDEN UNLESS APPROVED
 BY THE DEPARTMENT OF TAXATION, DIVISION
 OF ASSESSMENT STANDARDS.

GROSS ACREAGE IS SHOWN.
 (N) INDICATES NET ACREAGE
 (M) INDICATES CAD MEASURED
 (UE) UTILITY EASEMENT

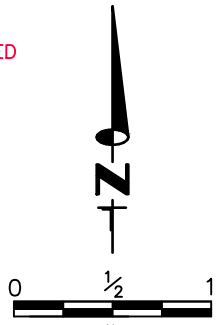

REVIEWED, 11/20/23 NJW
 ADDED NET ACREAGE TO 007-460-16, 03/31/23 NJW
 UPDATE ROADS, 05/28/20 NJW

55