

07-46  
ZONING MAP

39 R 43 E

**A2**  
FIVE ACRE  
AGRICULTURAL

**A3**  
FARM, FORESTRY  
AND OPEN RESERVE


200' HWY ROW, DOC #120351  
NV ENERGY ESMT, 07-460-13, DOC #279905  
NV ENERGY 15' ESMT, 07-460-18, DOC #270882  
NV ENERGY 15' ESMT, 07-460-11, DOC #273428  
EXISTING POWERLINE GRANT #085414, SEC 16

47


T 26 N

**NOTE:**  
THIS PLAT IS FOR ASSESSMENT USE ONLY,  
AND DOES NOT REPRESENT A SURVEY. NO  
LIABILITY IS ASSUMED AS TO THE ACCURACY  
OF THE DATA DELINEATED HEREON. USE OF  
THIS PLAT FOR OTHER THAN ASSESSMENT  
PURPOSES IS FORBIDDEN UNLESS APPROVED  
BY THE DEPARTMENT OF TAXATION, DIVISION  
OF ASSESSMENT STANDARDS.

GROSS ACREAGE IS SHOWN.  
(N) INDICATES NET ACREAGE  
(M) INDICATES CAD MEASURED  
(UE) UTILITY EASEMENT

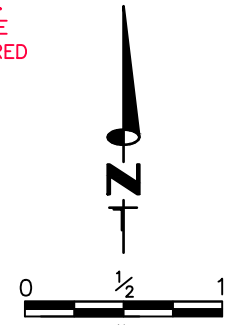

M.D.B. & M.  
**LANDER COUNTY**

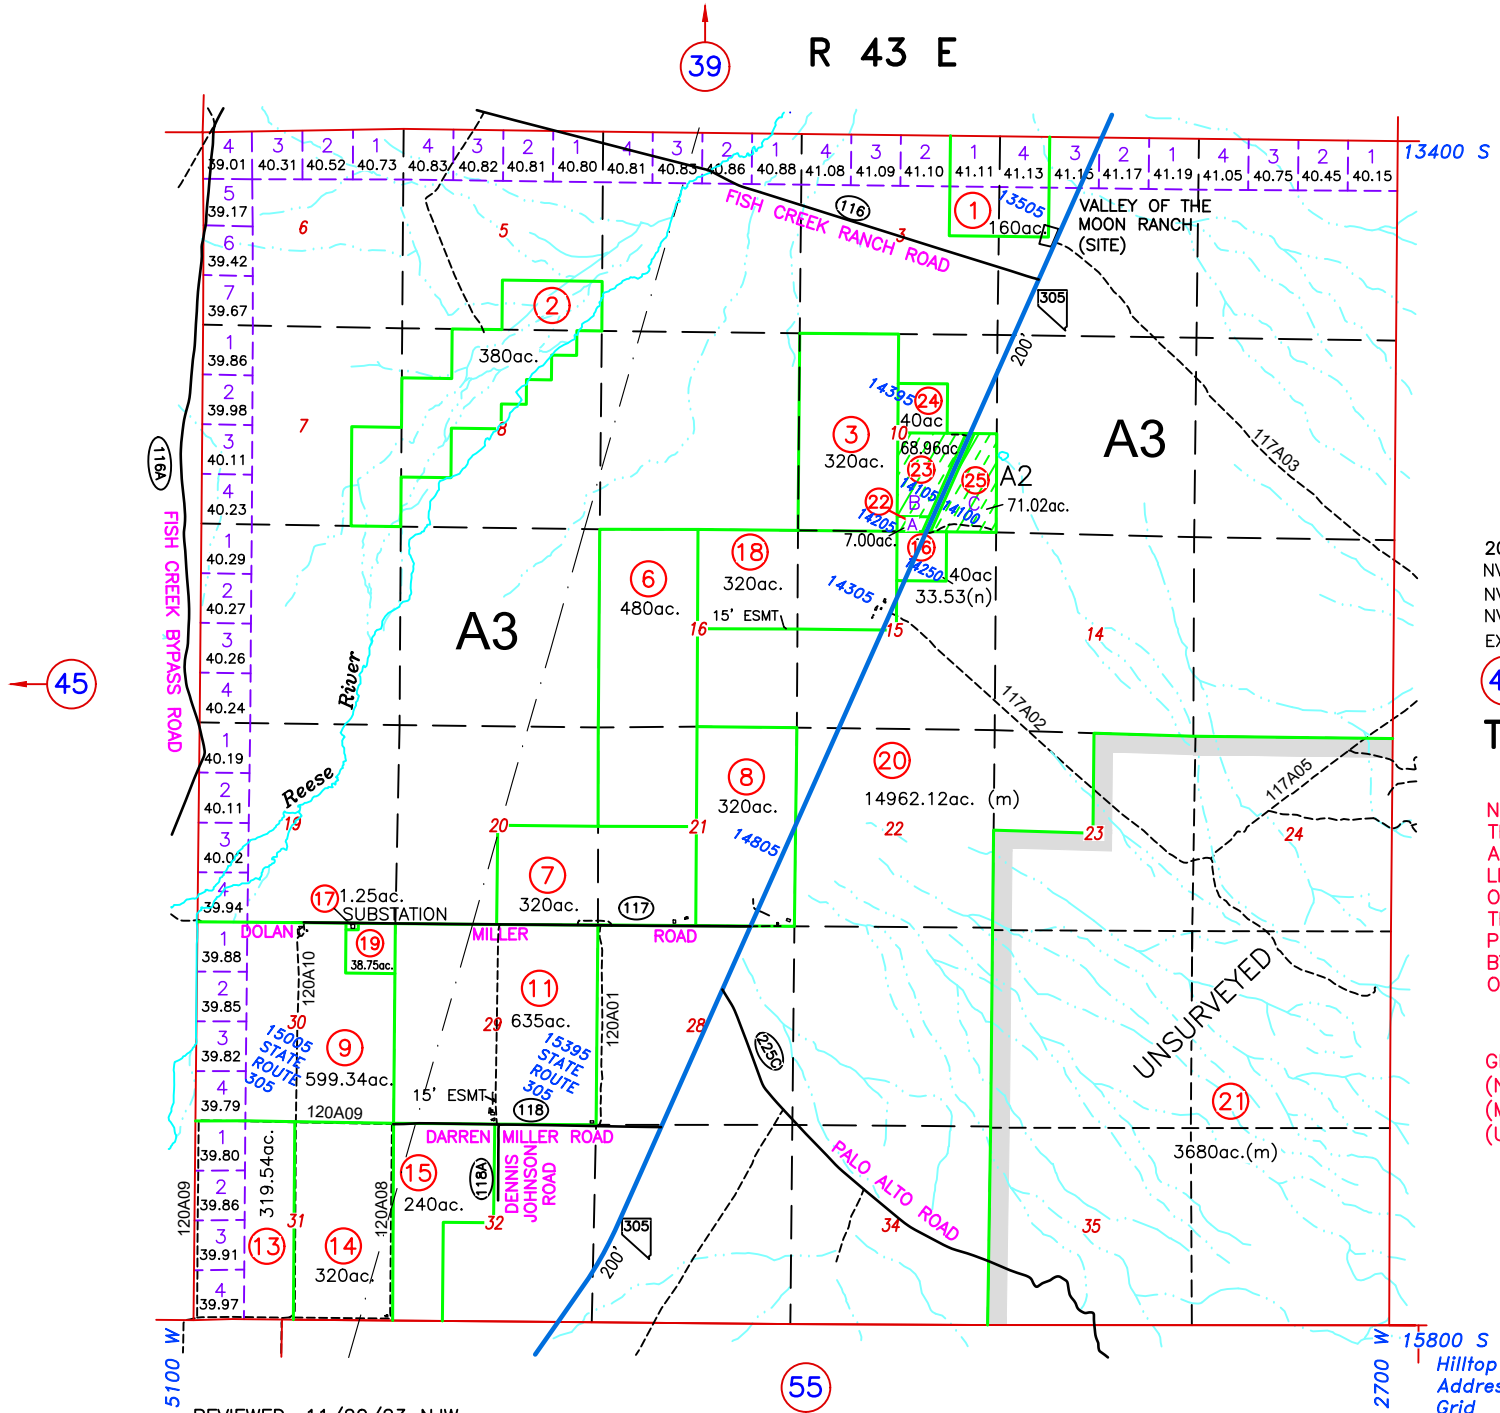

REVIEWED, 11/20/23 NJW  
ADDED NET ACREAGE TO 007-460-16, 03/31/23 NJW  
UPDATE ROADS, 05/28/20 NJW

55

15800 S  
Hilltop  
Address  
Grid

5100 W

2700 W

13400 S