


45 R 42 E

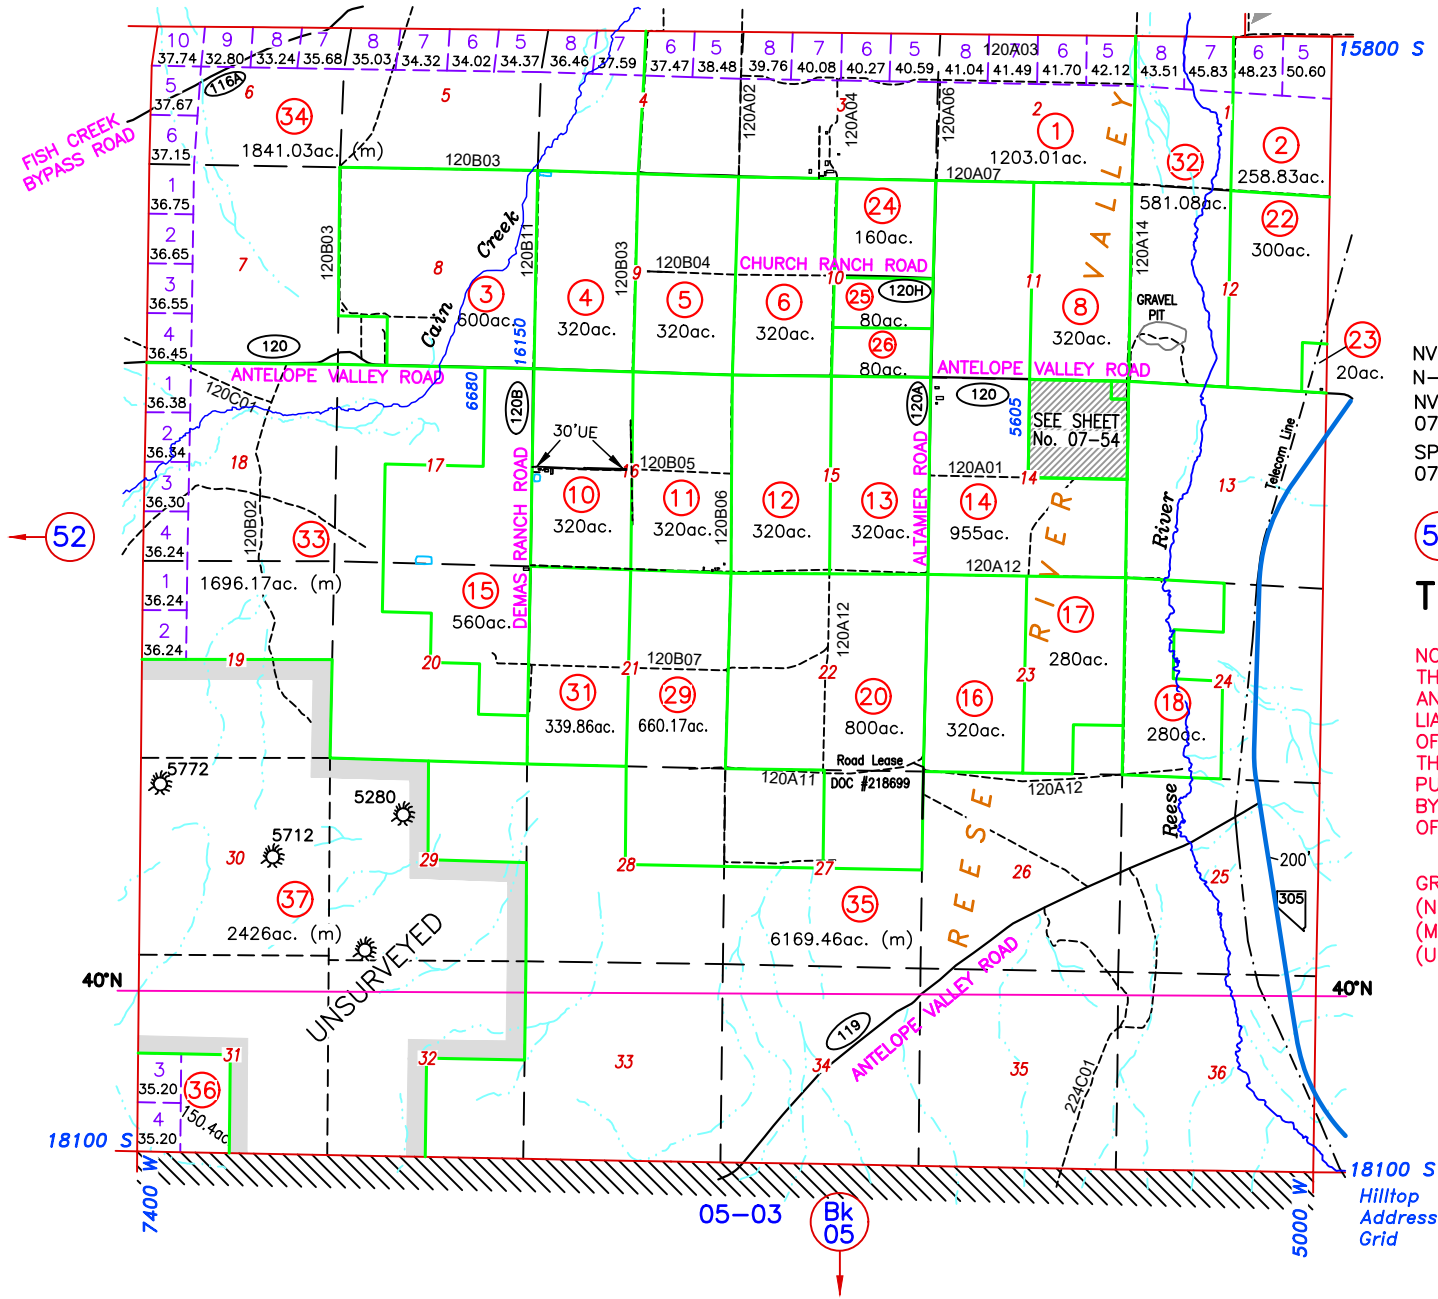

NV ENERGY ESMT, 007-053-32, 33, 34,  
 N-94569, 25', DOC #306389  
 NV ENERGY 10' ESMT, DOC #289691,  
 07-530-11  
 SPP ESMT, DOC #251810, #303840,  
 07-530-10

55  
 T 25 N

NOTE:  
 THIS PLAT IS FOR ASSESSMENT USE ONLY,  
 AND DOES NOT REPRESENT A SURVEY. NO  
 LIABILITY IS ASSUMED AS TO THE ACCURACY  
 OF THE DATA DELINEATED HEREON. USE OF  
 THIS PLAT FOR OTHER THAN ASSESSMENT  
 PURPOSES IS FORBIDDEN UNLESS APPROVED  
 BY THE DEPARTMENT OF TAXATION, DIVISION  
 OF ASSESSMENT STANDARDS.

GROSS ACREAGE IS SHOWN.  
 (N) INDICATES NET ACREAGE  
 (M) INDICATES CAD MEASURED  
 (UE) UTILITY EASEMENT



REVIEWED, 11/21/23 NJW  
 UPDATE LANDBASE, REVISE ACREAGE FOR 07-530-17, 04/08/20 NJW

LANDER COUNTY