


63 R 44 E

Section 10

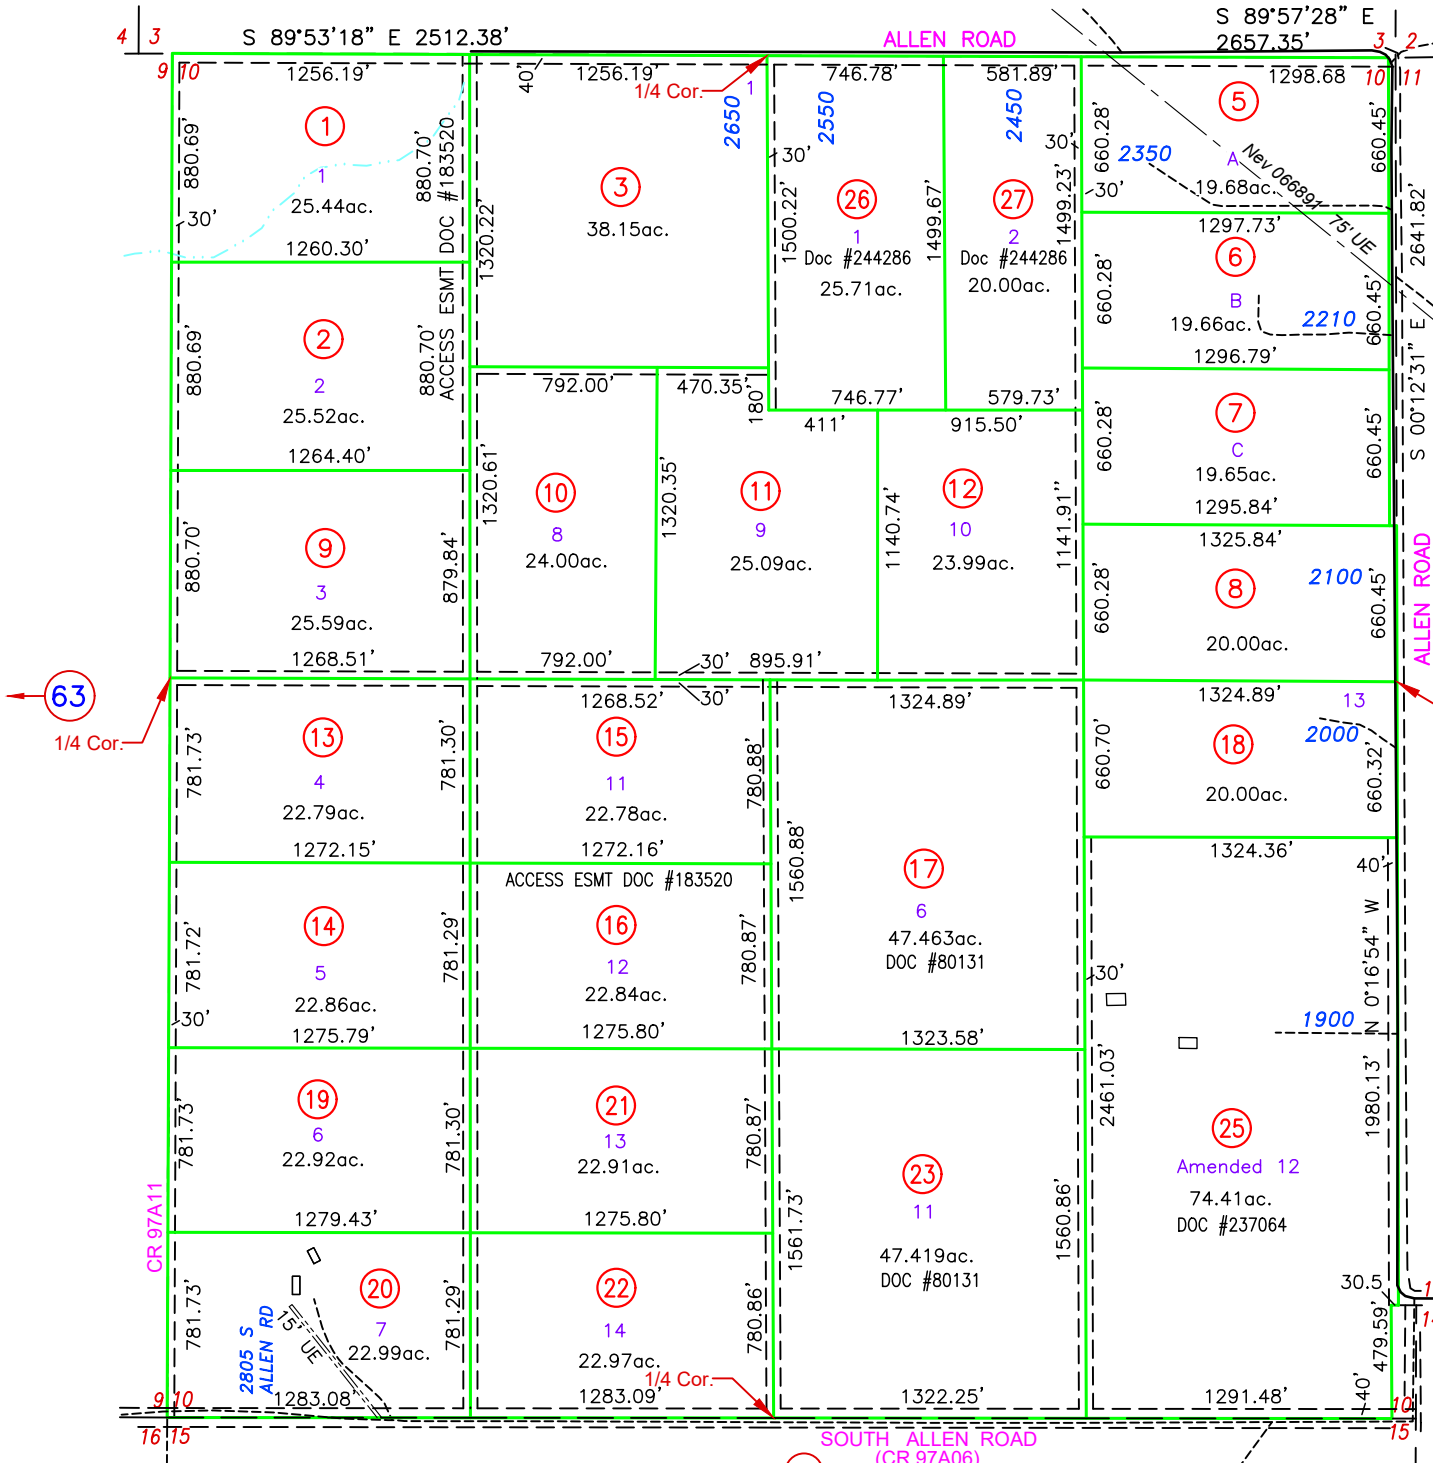

APN	LOT #	DOC #
10-270-01, 02, 09/16, 19/22	1-14	183520
10-270-05, 06, 07	A, B, C	118951
10-270-03	1	MT PLAT
10-270-18	13	MT PLAT

SEE ESMT DOCS #86904, 183520, 244286
NV ENERGY ESMT, 10-270-20, DOC #274057

63
1/4 Cor.

T 32 N

NOTE:
THIS PLAT IS FOR ASSESSMENT USE ONLY,
AND DOES NOT REPRESENT A SURVEY. NO
LIABILITY IS ASSUMED AS TO THE ACCURACY
OF THE DATA DELINEATED HEREON. USE OF
THIS PLAT FOR OTHER THAN ASSESSMENT
PURPOSES IS FORBIDDEN UNLESS APPROVED
BY THE DEPARTMENT OF TAXATION, DIVISION
OF ASSESSMENT STANDARDS.

GROSS ACREAGE IS SHOWN.
(N) INDICATES NET ACREAGE
(M) INDICATES CAD MEASURED
(UE) UTILITY EASEMENT

