



17

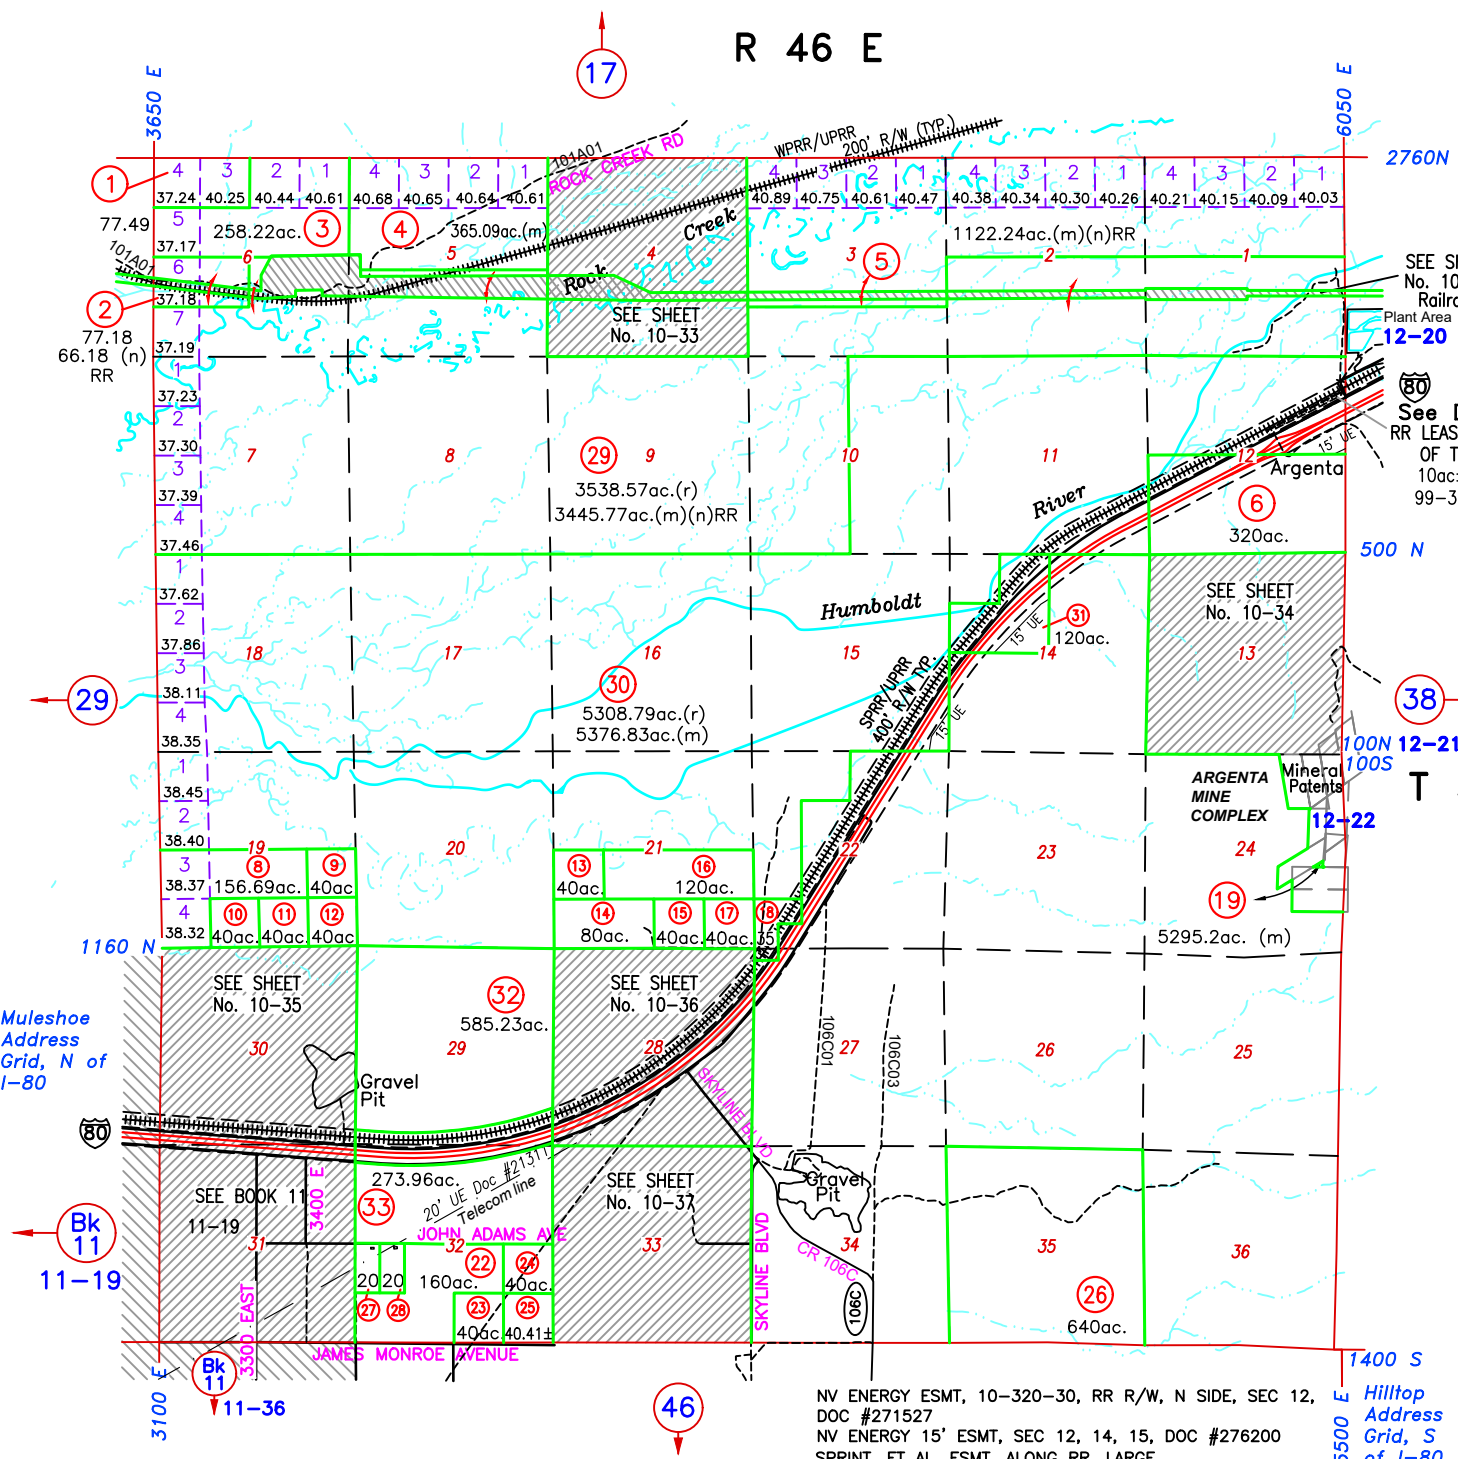

SEE SHEET  
No. 10-16  
Railroad  
Plant Area  
12-20

See Detail  
RR LEASE, S SIDE  
OF TRACKS  
10ac±(m)  
99-318-04

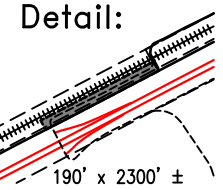

38

T 32 N

SEE BOOK 12 FOR PATENTED MINING CLAIMS

NOTE:  
THIS PLAT IS FOR ASSESSMENT USE ONLY,  
AND DOES NOT REPRESENT A SURVEY. NO  
LIABILITY IS ASSUMED AS TO THE ACCURACY  
OF THE DATA DELINEATED HEREON. USE OF  
THIS PLAT FOR OTHER THAN ASSESSMENT  
PURPOSES IS FORBIDDEN UNLESS APPROVED  
BY THE DEPARTMENT OF TAXATION, DIVISION  
OF ASSESSMENT STANDARDS.

GROSS ACREAGE IS SHOWN.  
(N) INDICATES NET ACREAGE  
(M) INDICATES CAD MEASURED  
(UE) UTILITY EASEMENT

NV ENERGY ESMT, 10-320-30, RR R/W, N SIDE, SEC 12,  
DOC #271527  
NV ENERGY 15' ESMT, SEC 12, 14, 15, DOC #276200  
SPRINT, ET AL, ESMT, ALONG RR, LARGE  
AREA, 10-320-02, 04, 05, DOC #269204

UPDATE RR LEASE INFO, LOCATION APPROX, 06/05/23 NJW  
UPDATE ACREAGE, 010-320-33, DOC #304819, 06/28/22 NJW  
ROADS UPDATED, 05/18/22 NJW  
CORRECTED ACREAGE 10-320-29, 03/30/22 NJW

