


46

R 46 E

S 1/2, NW 1/4 Section 31

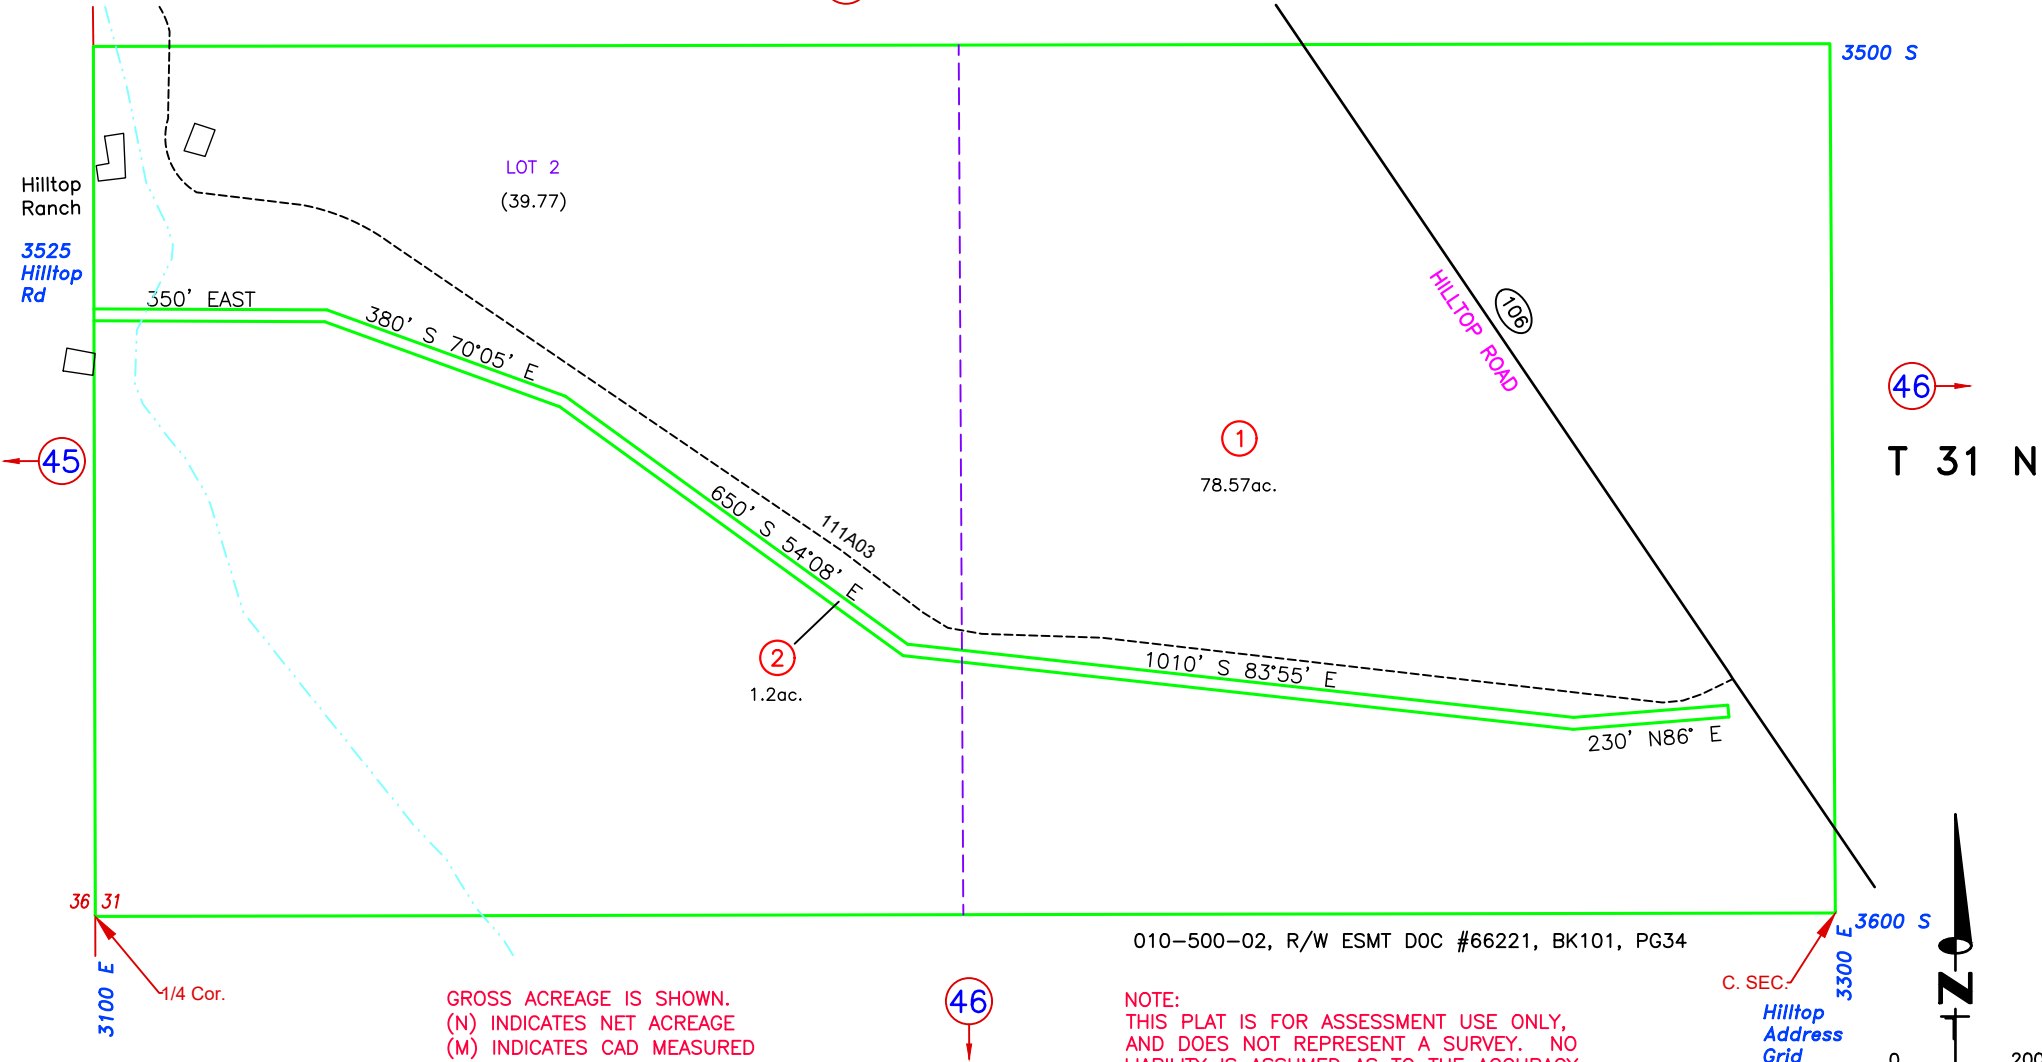

46


T 31 N

010-500-02, R/W ESMT DOC #66221, BK101, PG34

C. SEC. Hilltop Address Grid

GROSS ACREAGE IS SHOWN. (N) INDICATES NET ACREAGE (M) INDICATES CAD MEASURED

NOTE: THIS PLAT IS FOR ASSESSMENT USE ONLY, AND DOES NOT REPRESENT A SURVEY. NO LIABILITY IS ASSUMED AS TO THE ACCURACY OF THE DATA DELINEATED HEREON. USE OF THIS PLAT FOR OTHER THAN ASSESSMENT PURPOSES IS FORBIDDEN UNLESS APPROVED BY THE DEPARTMENT OF TAXATION, DIVISION OF ASSESSMENT STANDARDS.

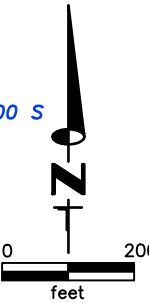

M.D.B. & M.

LANDER COUNTY