


R 44 E S 1/2 Section 13

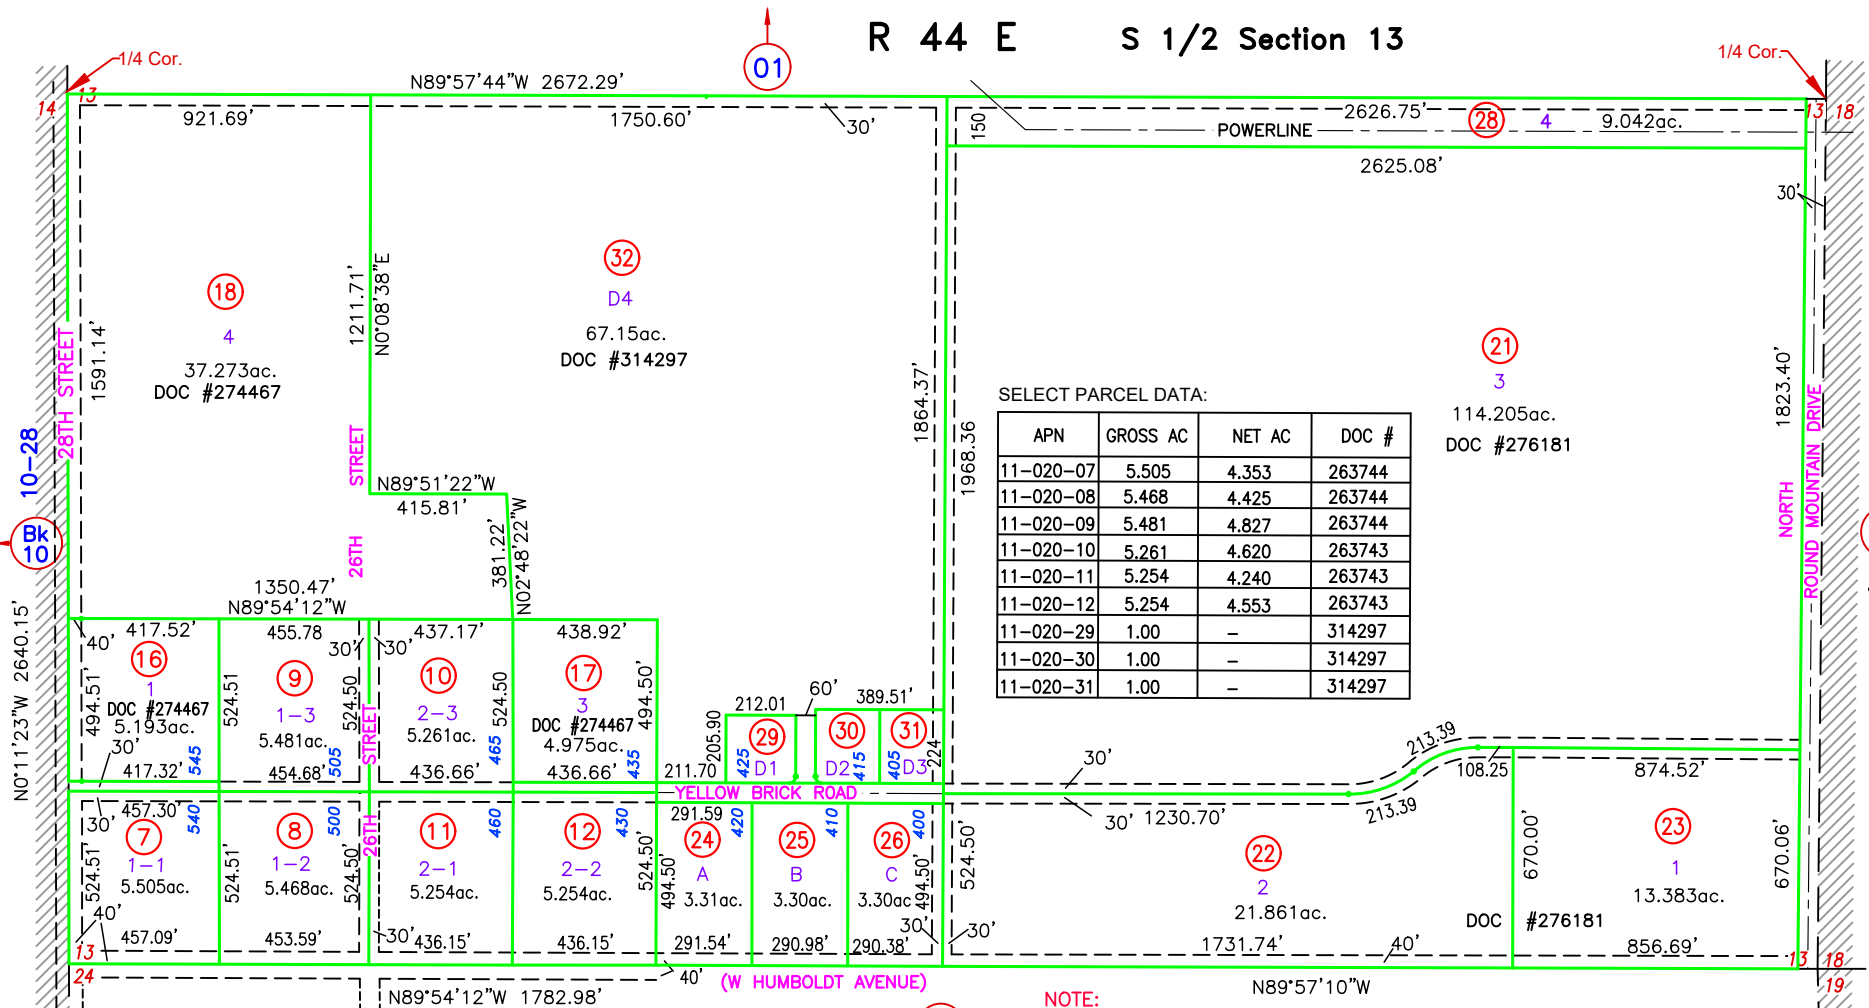

SELECT PARCEL DATA:

APN	GROSS AC	NET AC	DOC #
11-020-07	5.505	4.353	263744
11-020-08	5.468	4.425	263744
11-020-09	5.481	4.827	263744
11-020-10	5.261	4.620	263743
11-020-11	5.254	4.240	263743
11-020-12	5.254	4.553	263743
11-020-29	1.00	-	314297
11-020-30	1.00	-	314297
11-020-31	1.00	-	314297

NOTE:  
 THIS PLAT IS FOR ASSESSMENT USE ONLY, AND DOES NOT REPRESENT A SURVEY. NO LIABILITY IS ASSUMED AS TO THE ACCURACY OF THE DATA DELINEATED HEREON. USE OF THIS PLAT FOR OTHER THAN ASSESSMENT PURPOSES IS FORBIDDEN UNLESS APPROVED BY THE DEPT. OF TAXATION, DIVISION OF ASSESSMENT STANDARDS.

GROSS ACREAGE IS SHOWN.  
 (N) INDICATES NET ACREAGE  
 (M) INDICATES CAD MEASURED  
 (UE) UTILITY EASEMENT

SPLIT 011-020-27 TO 011-020-29/32, DOC #314297, 10/18/24 NJW  
 RENUMBERED PARCEL #4 FROM DOC #276181 TO 011-020-028, 01/13/23 NJW  
 SPLIT 011-020-19 TO 011-020-24/27, DOC #305894, 07/11/22 NJW

02-35  
 BK 02

T 32 N

