

S 1/2 SE 1/4 Section 24

MVE - MOUNTAIN VIEW ESTATES. DOC #54746

R 44 E

R 45 E

06


11

Bk 02

02-32


T 32 N

12

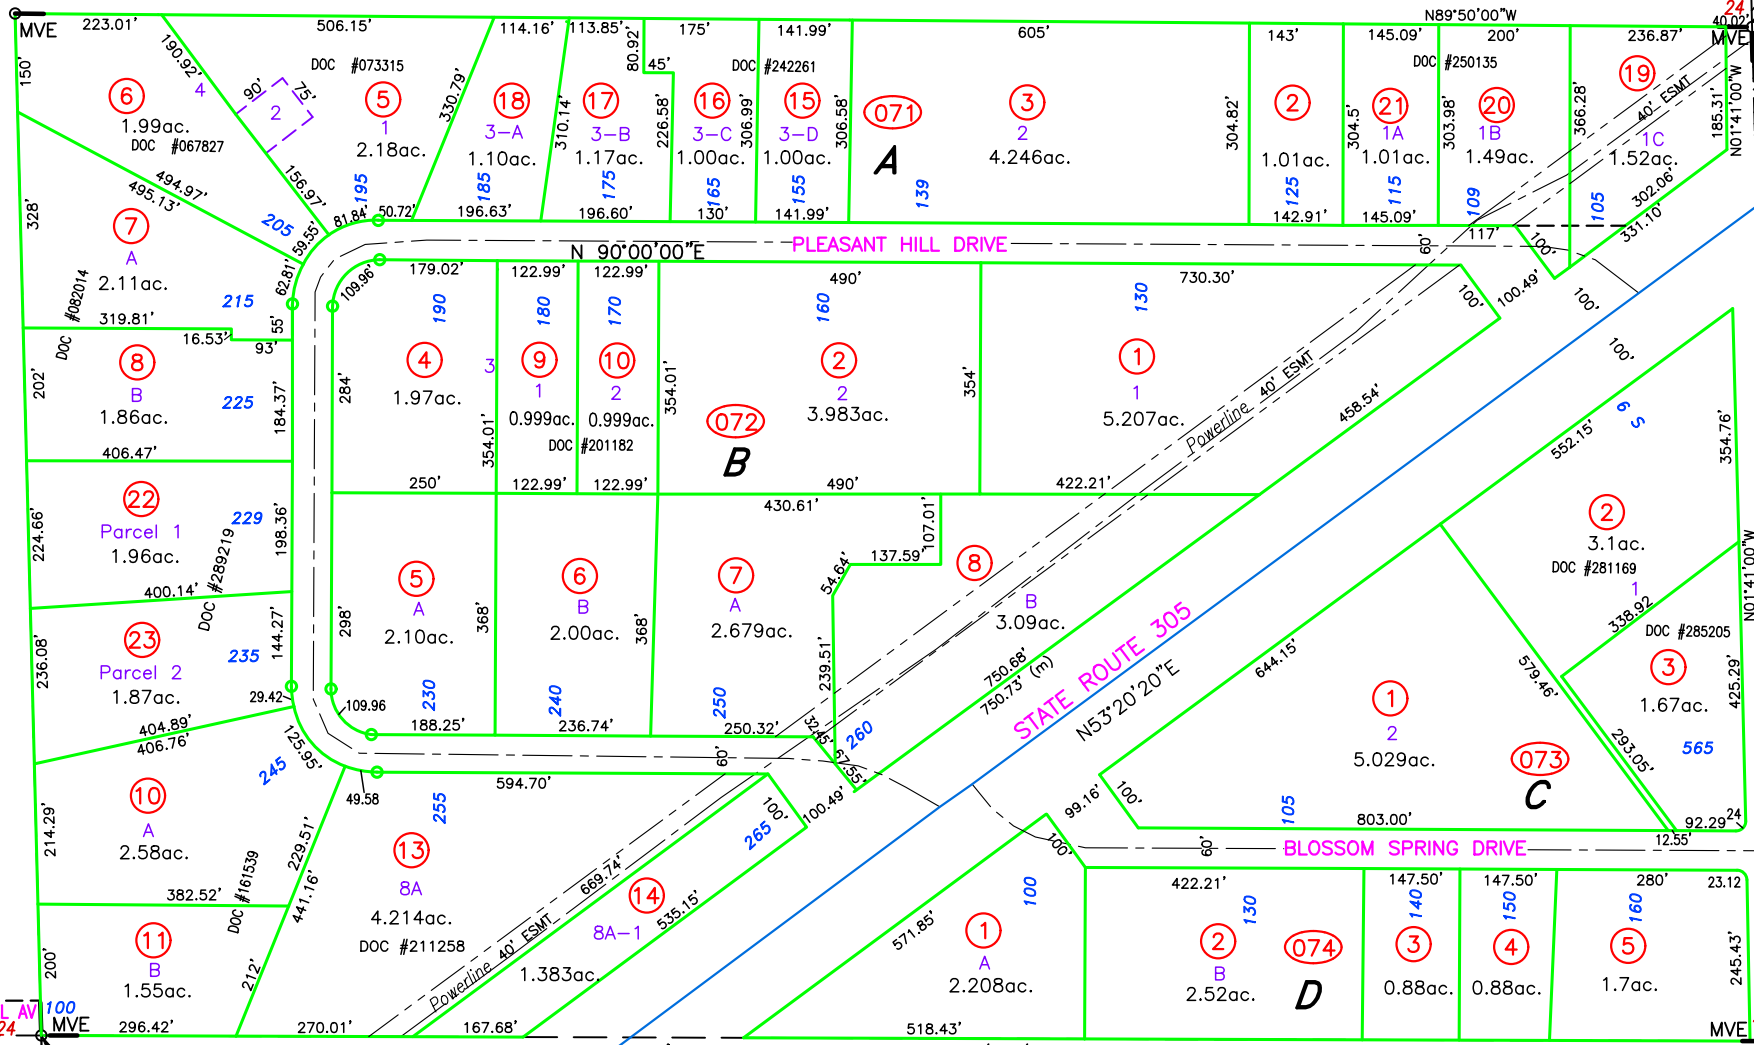

GROSS ACREAGE IS SHOWN.  
 (N) INDICATES NET ACREAGE  
 (M) INDICATES CAD MEASURED  
 (UE) UTILITY EASEMENT

NOTE:  
 THIS PLAT IS FOR ASSESSMENT USE ONLY, AND DOES NOT REPRESENT A SURVEY. NO LIABILITY IS ASSUMED AS TO THE ACCURACY OF THE DATA DELINEATED HEREON. USE OF THIS PLAT FOR OTHER THAN ASSESSMENT PURPOSES IS FORBIDDEN UNLESS APPROVED BY THE DEPT. OF TAXATION. DIVISION OF ASSESSMENT STANDARDS.

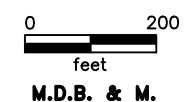

M.D.B. & M. LANDER COUNTY

REVIEWED, 06/08/23 NJW  
 ADJUSTED TO REVISED LANDBASE, UPDATED LOT DIMENSIONS 11-071-07, 08, 12/9/19 NJW  
 SPLIT 11-070-09 TO 11-070-22, 23, DOC #389219, 2/27/19 NJW