


MES1 - MALONE ESTATES SUBDIVISION PHASE I
 MES2 - MALONE ESTATES SUBDIVISION PHASE II
 NOTE: PARCEL & LOT NUMBERS ARE THE SAME

A Portion of NW 1/4 Sec 30

T 32 N 13

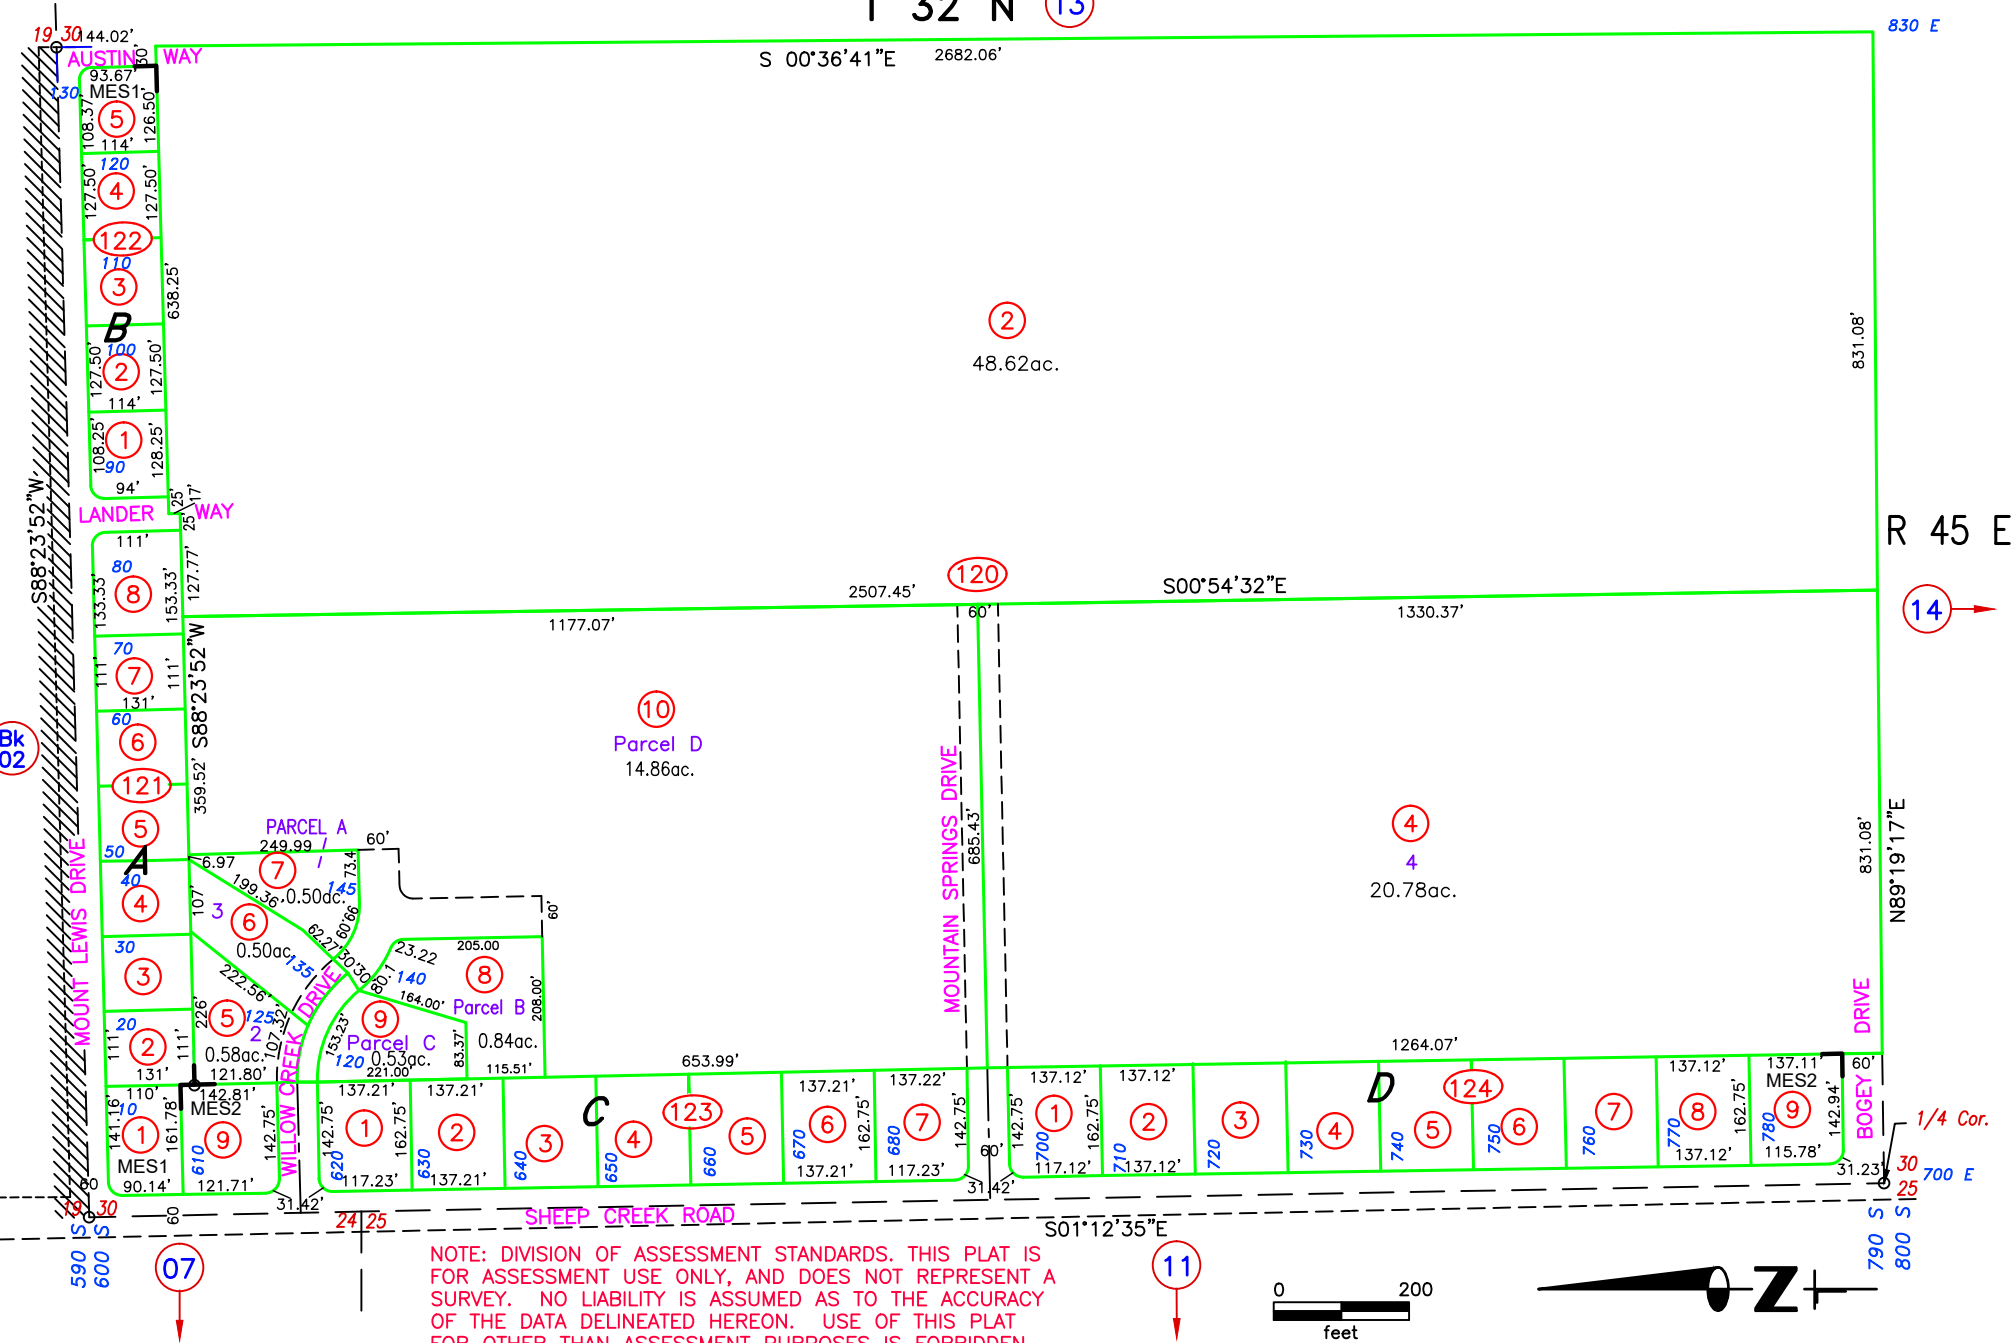

NOTE: DIVISION OF ASSESSMENT STANDARDS. THIS PLAT IS FOR ASSESSMENT USE ONLY, AND DOES NOT REPRESENT A SURVEY. NO LIABILITY IS ASSUMED AS TO THE ACCURACY OF THE DATA DELINEATED HEREON. USE OF THIS PLAT FOR OTHER THAN ASSESSMENT PURPOSES IS FORBIDDEN UNLESS APPROVED BY THE DEPT. OF TAXATION.

