


T 32 N W 1/2 Section 34

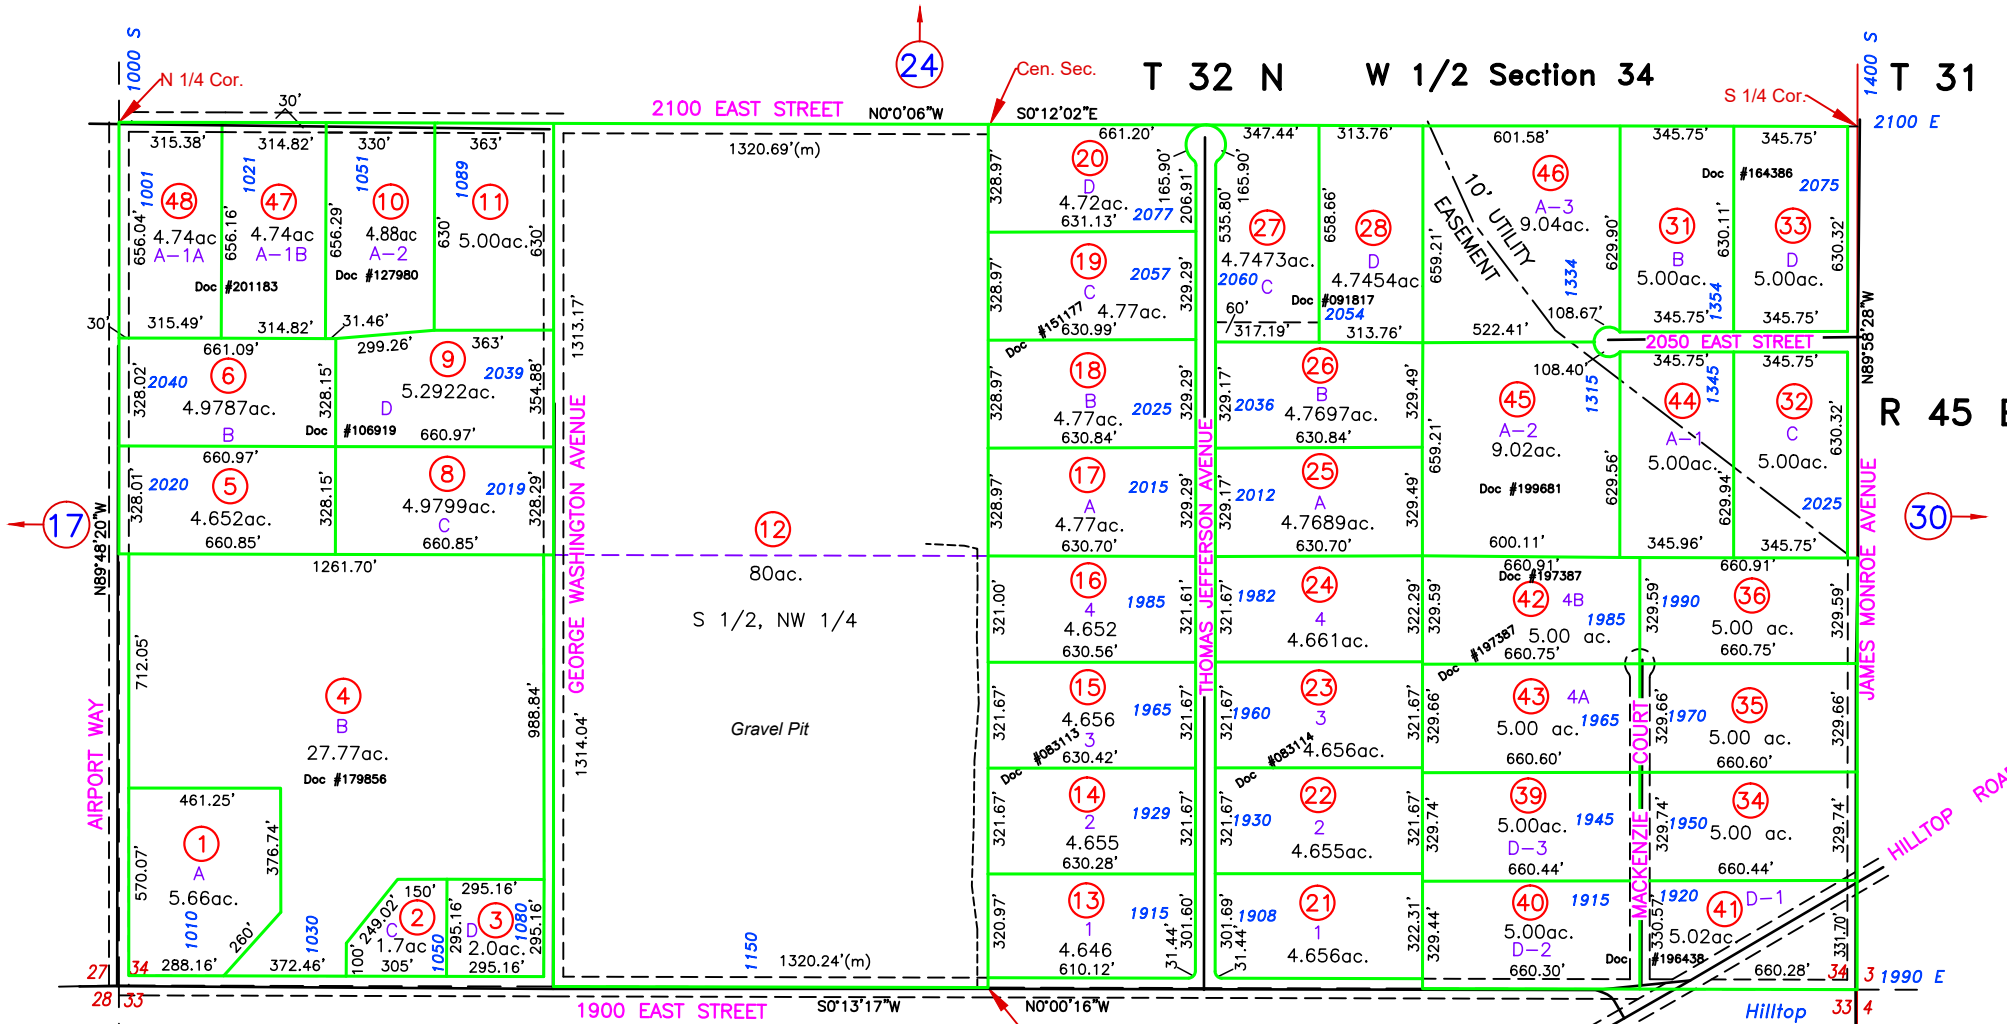

GROSS ACREAGE IS SHOWN.
 (N) INDICATES NET ACREAGE
 (M) INDICATES CAD MEASURED
 (UE) UTILITY EASEMENT

APN	GROSS AC	NET AC	DOC #
11-023-10	4.88	4.66	127980
11-023-39	5.00	4.77	196438
11-023-40	5.00	4.34	196438
11-023-41	5.02	4.15	196438
11-023-42	5.00	4.96	197387
11-023-43	5.00	4.76	197387
11-023-47	4.74	4.09	201183
11-023-48	4.74	4.53	201183

REVIEWED 07/18/23 NJW
 UPDATE LANDBASE 08/15/19 NJW

NOTE:
 THIS PLAT IS FOR ASSESSMENT USE ONLY,
 AND DOES NOT REPRESENT A SURVEY. NO
 LIABILITY IS ASSUMED AS TO THE ACCURACY
 OF THE DATA DELINEATED HEREON. USE OF
 THIS PLAT FOR OTHER THAN ASSESSMENT
 PURPOSES IS FORBIDDEN UNLESS APPROVED
 BY THE DEPARTMENT OF TAXATION, DIVISION
 OF ASSESSMENT STANDARDS.

