


11-32 ZONING MAP

R 45 E

N 1/2 Section 2

T 32 N

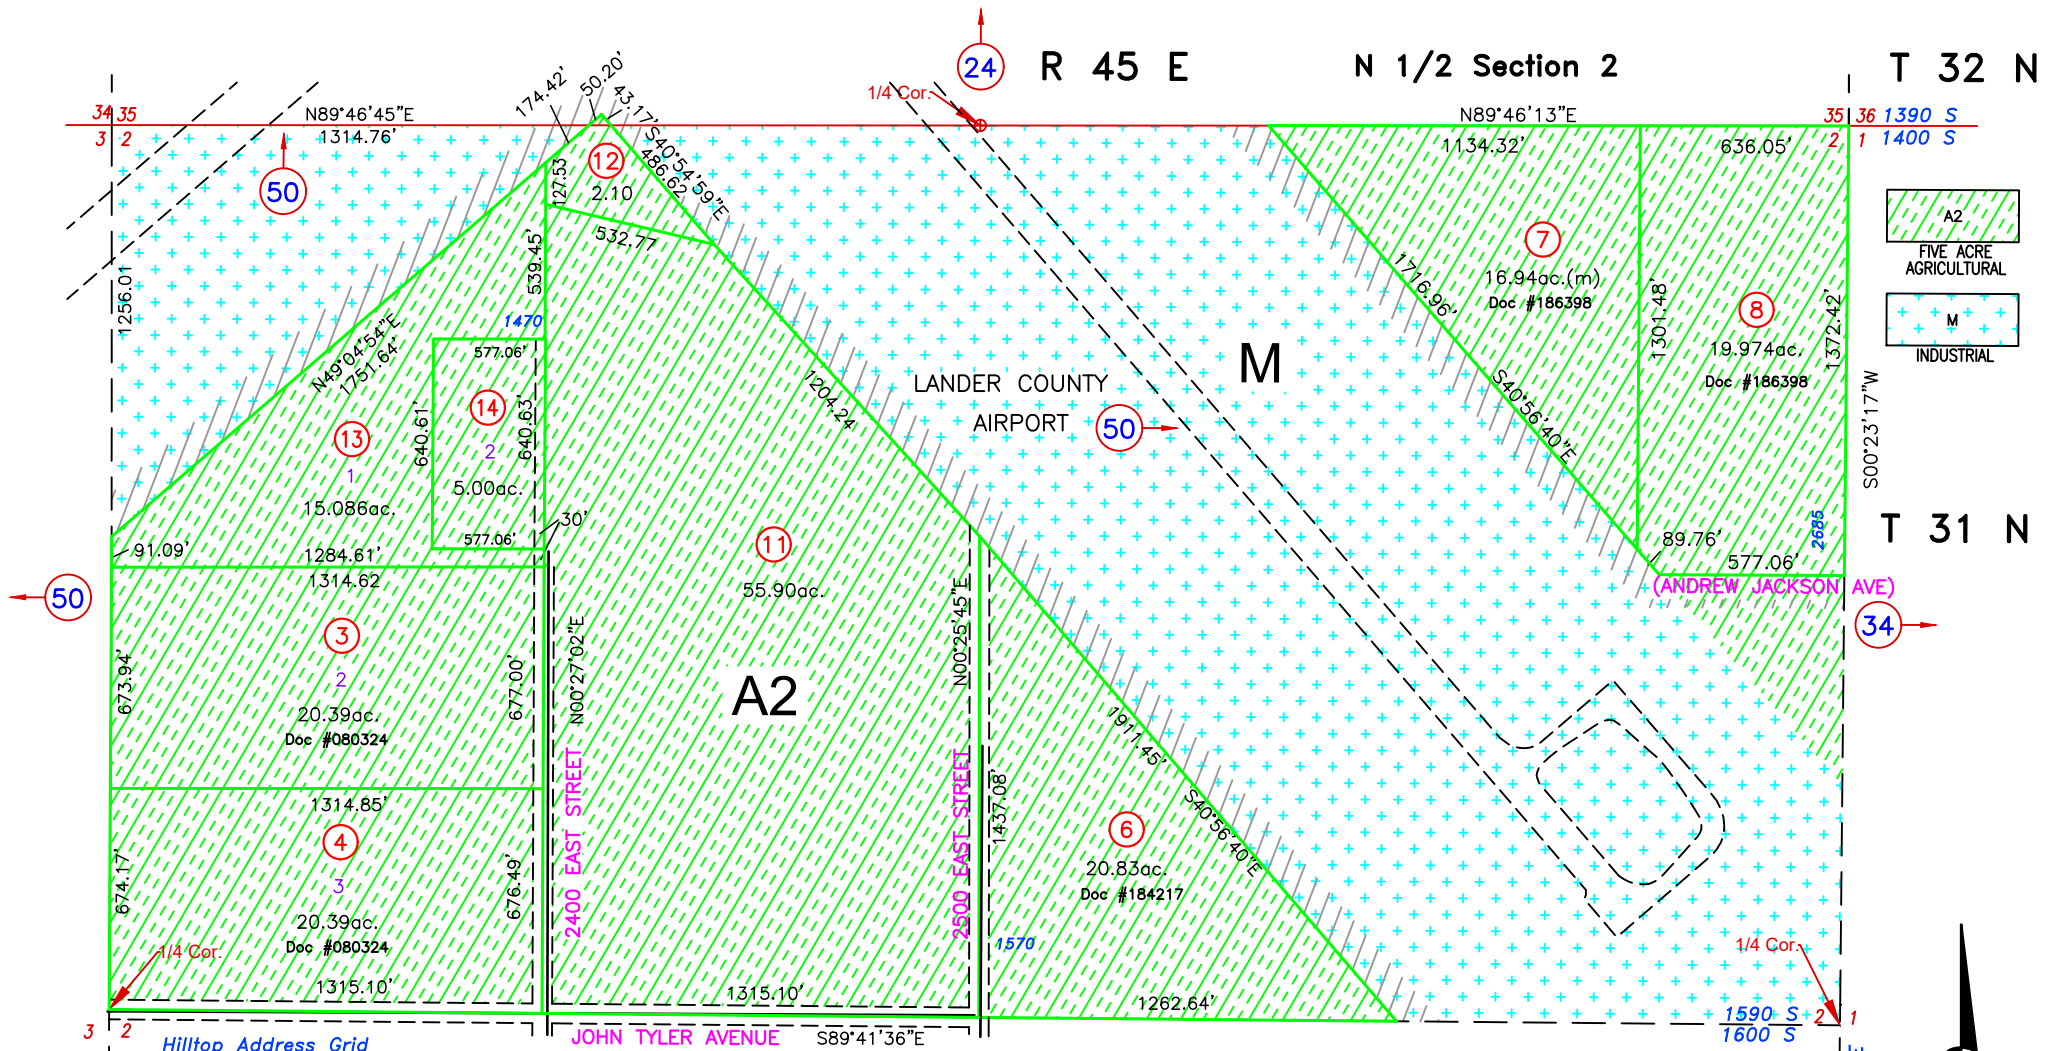

A2
FIVE ACRE AGRICULTURAL

M
INDUSTRIAL


Hilltop Address Grid

APN	DOC #
11-320-12	256862
11-320-13, 14	263135

GROSS ACREAGE IS SHOWN.
NET ACREAGE LABELED (NET) OR (N)
(M) INDICATES CAD MEASURED

NOTE:
THIS PLAT IS FOR ASSESSMENT USE ONLY,
AND DOES NOT REPRESENT A SURVEY. NO
LIABILITY IS ASSUMED AS TO THE ACCURACY
OF THE DATA DELINEATED HEREON. USE OF
THIS PLAT FOR OTHER THAN ASSESSMENT
PURPOSES IS FORBIDDEN UNLESS APPROVED
BY THE DEPARTMENT OF TAXATION, DIVISION
OF ASSESSMENT STANDARDS.

CORRECTION TO PARCELS 011-320-13 & 14, 11/02/22 NJW
UPDATE LANDBASE, 08/15/19 NJW
MOVE 011-340-01, 09, 10 TO MAP 11-50
PARCEL 011-320-02 SPLIT TO 13 & 14, DOC #263135

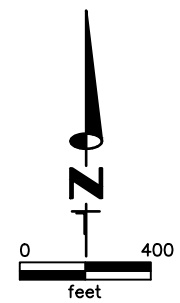

M.D.B. & M.
LANDER COUNTY