


R 45 E


S 1/2 Section 2

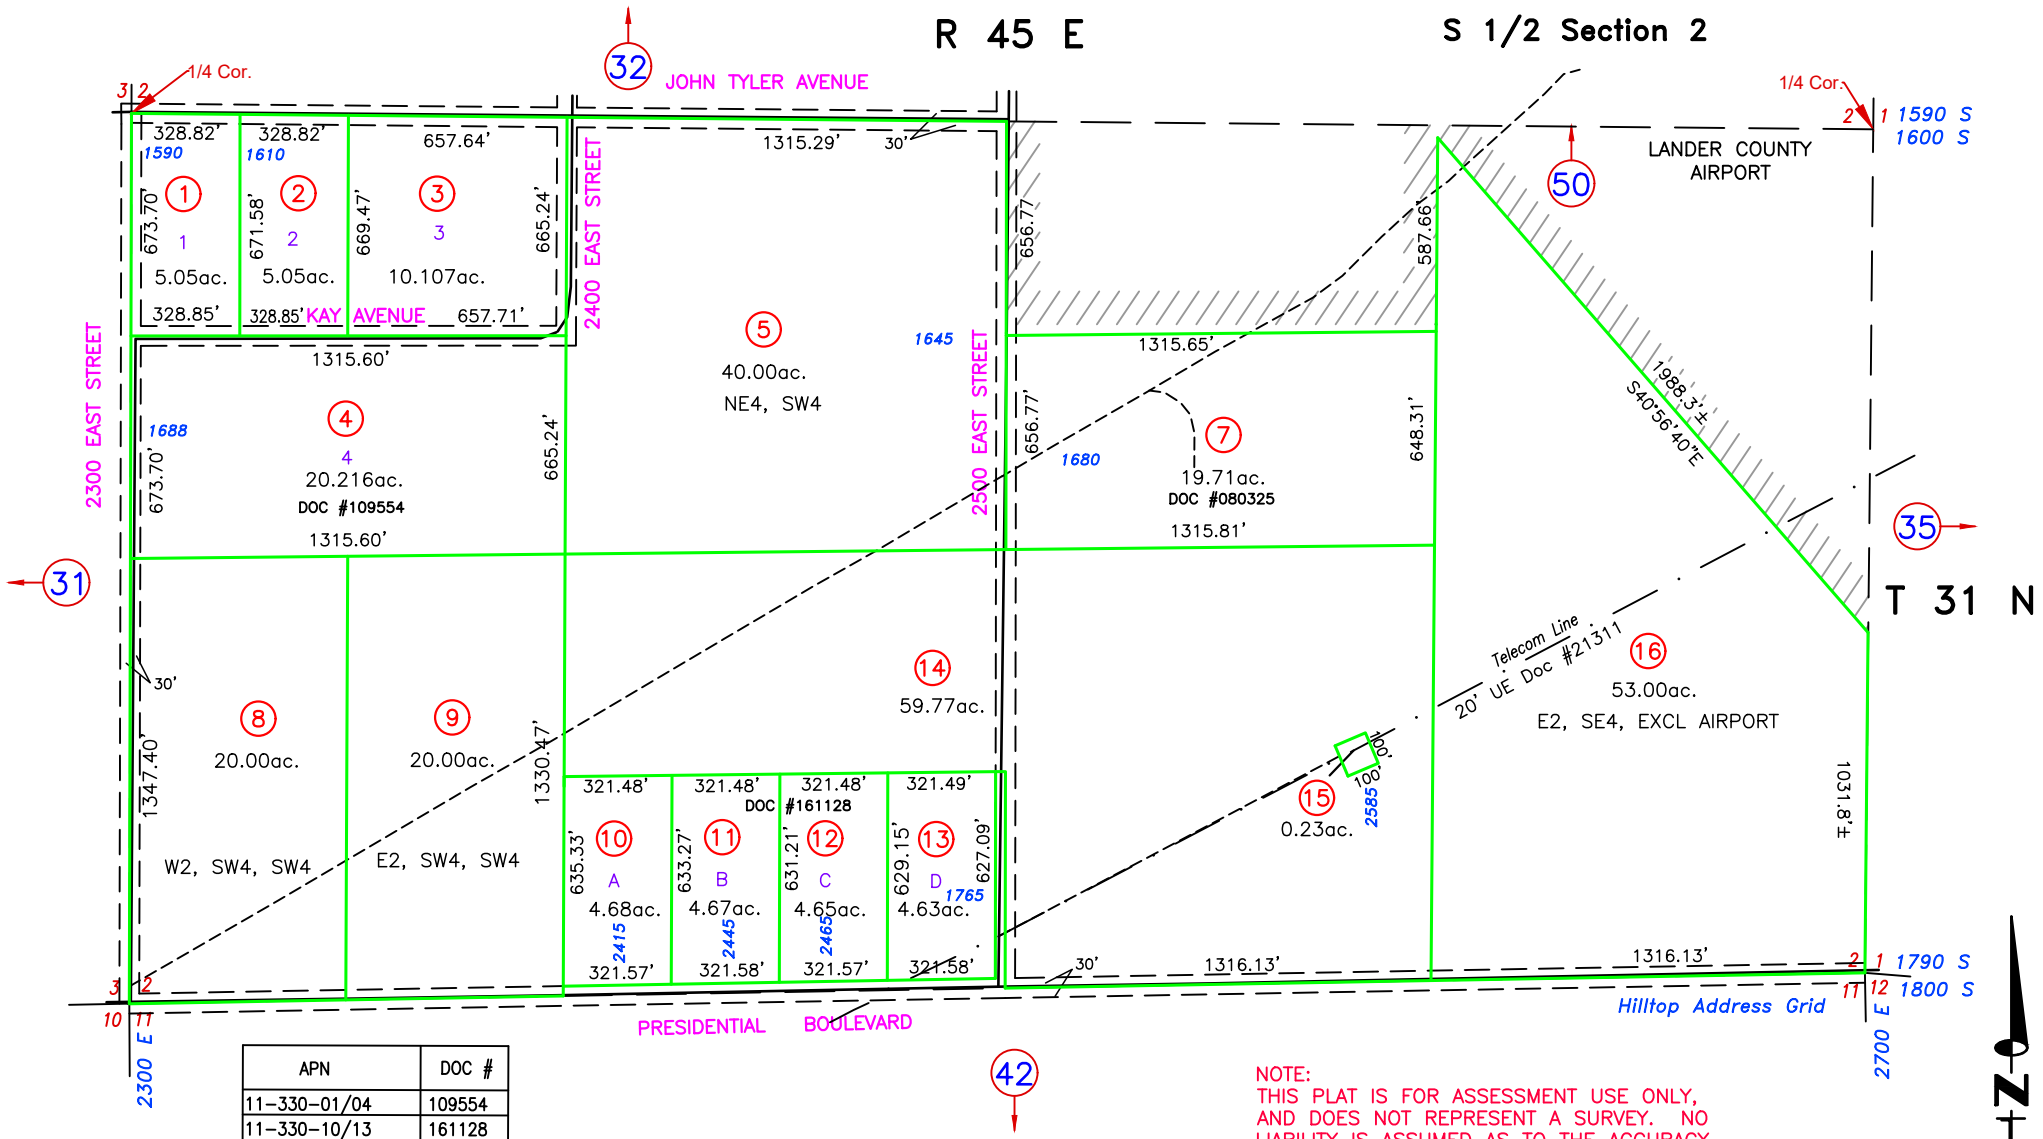

APN	DOC #
11-330-01/04	109554
11-330-10/13	161128

GROSS ACREAGE IS SHOWN.
 NET ACREAGE LABELED (NET) OR (N)
 (M) INDICATES CAD MEASURED
 (UE) UTILITY EASEMENT

NOTE:
 THIS PLAT IS FOR ASSESSMENT USE ONLY,
 AND DOES NOT REPRESENT A SURVEY. NO
 LIABILITY IS ASSUMED AS TO THE ACCURACY
 OF THE DATA DELINEATED HEREON. USE OF
 THIS PLAT FOR OTHER THAN ASSESSMENT
 PURPOSES IS FORBIDDEN UNLESS APPROVED
 BY THE DEPARTMENT OF TAXATION, DIVISION
 OF ASSESSMENT STANDARDS.

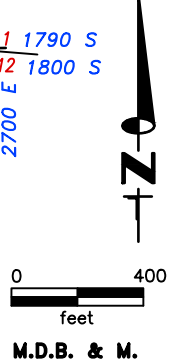

REVIEWED, 08/19/21 NJW
 UPDATE LANDBASE, 08/15/19 NJW
 MOVED PARCEL 11-330-06, 17 TO MAP 11-50