


STREET ABANDONMENT, DOCS 197125, 197126

R 45 E
N 1/2, N 1/2 Section 12

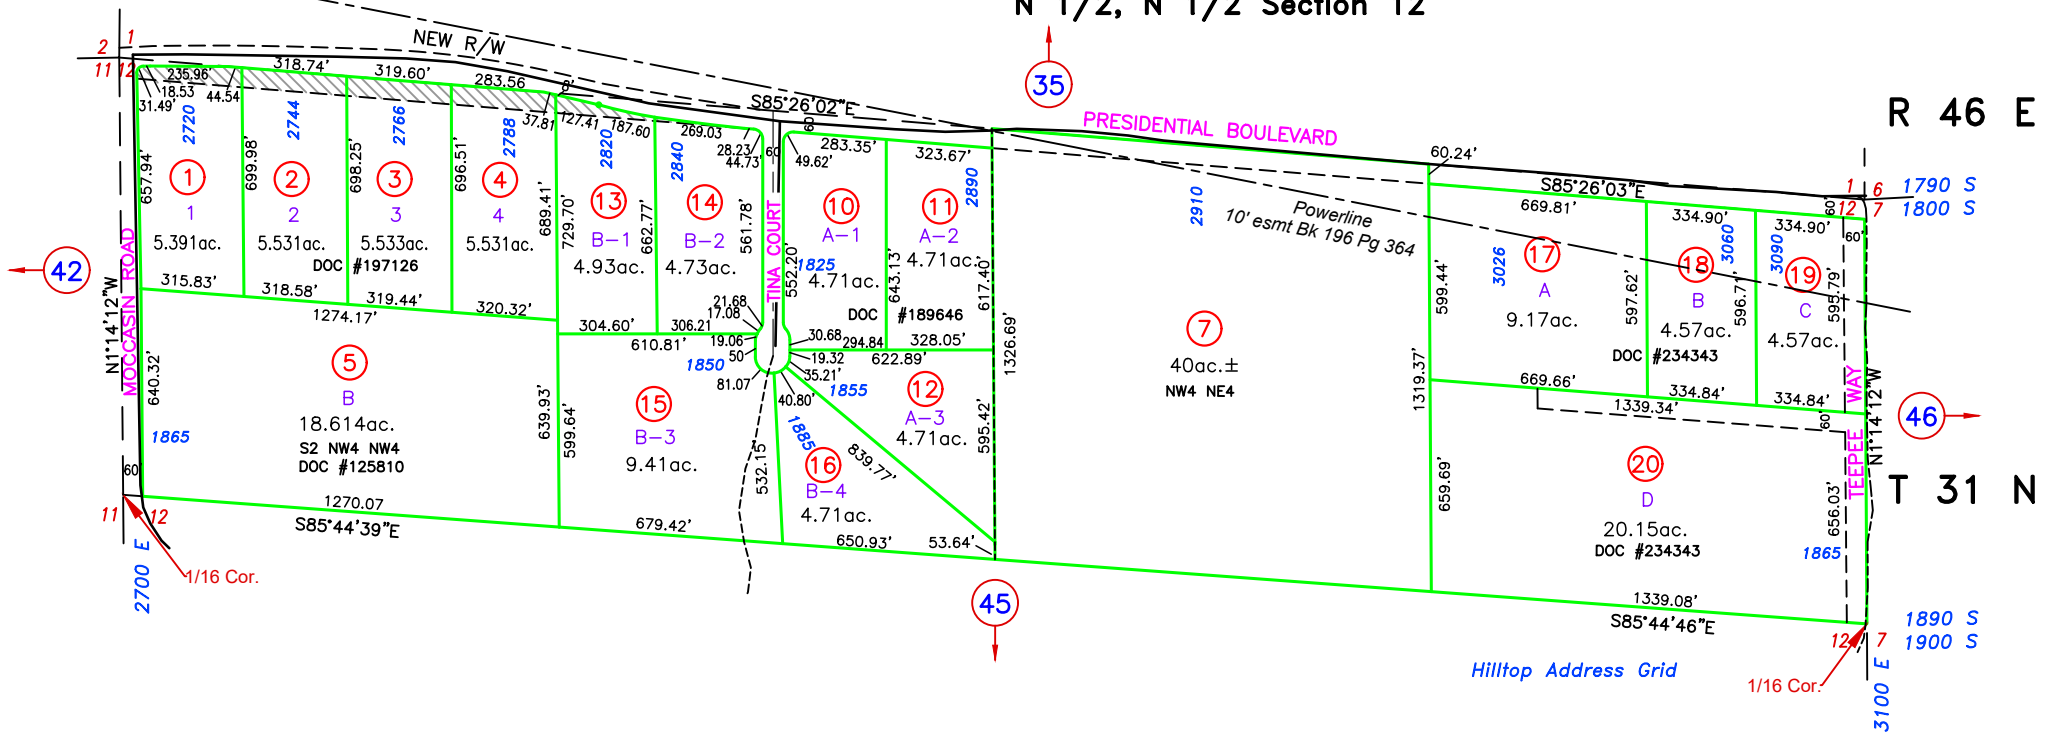

NOTE:
 THIS PLAT IS FOR ASSESSMENT USE ONLY,
 AND DOES NOT REPRESENT A SURVEY. NO
 LIABILITY IS ASSUMED AS TO THE ACCURACY
 OF THE DATA DELINEATED HEREON. USE OF
 THIS PLAT FOR OTHER THAN ASSESSMENT
 PURPOSES IS FORBIDDEN UNLESS APPROVED
 BY THE DEPARTMENT OF TAXATION, DIVISION
 OF ASSESSMENT STANDARDS.

GROSS ACREAGE IS SHOWN.
 NET ACREAGE LABELED (NET) OR (N)
 (M) INDICATES CAD MEASURED

ROAD WIDTH 60' (TYPICAL)



M.D.B. & M.

LANDER COUNTY